


H.C.F.C.D. UNIT # P500-02-00 DETENTION POND IMPROVEMENTS


FOR

CHAMPIONS CENTRE DEVELOPMENT

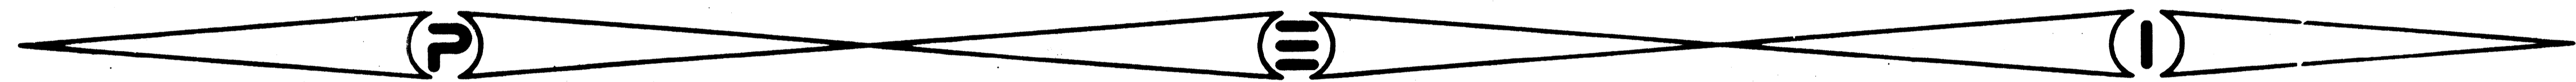

HARRIS COUNTY M.U.D. # 191

TITLE	SHEET NO.
COVER	1
NOTES	2
SITE PLAN	3
SITE DETAIL	4
SURVEY (AS OF MARCH 1996)	5

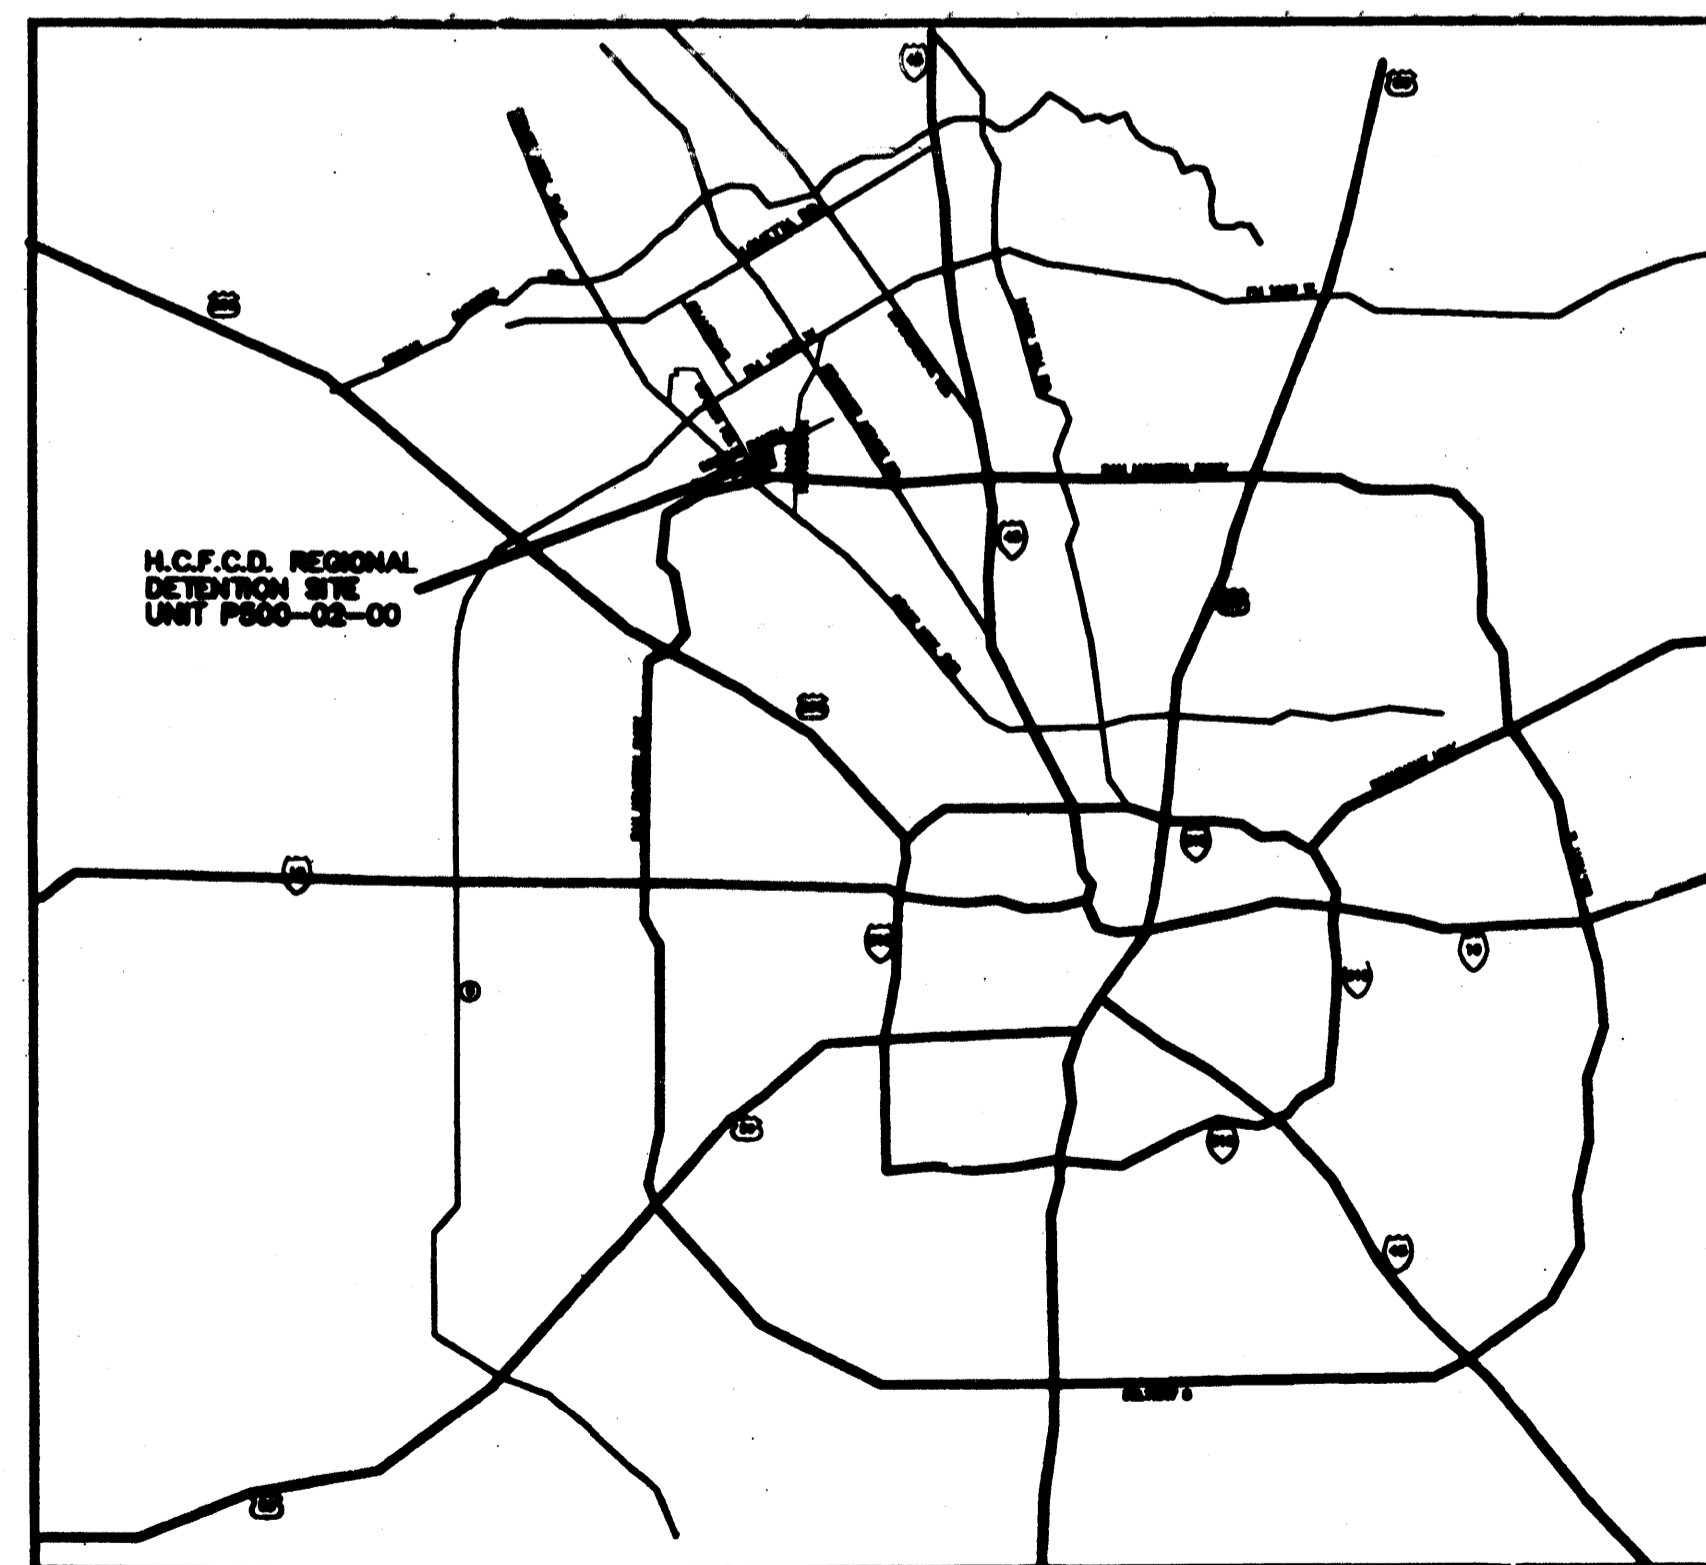

VICINITY MAP
HARRIS COUNTY, TX
N.T.S.
KEY MAP PG. 330-M

APPROVED:
Allen R. O'Brien
Harris Co. Public Control District
7/24/96
THE ABOVE SIGNATURE VALID
FOR ONE YEAR ONLY

JOB NO. 450
DATE: APRIL 1996

