
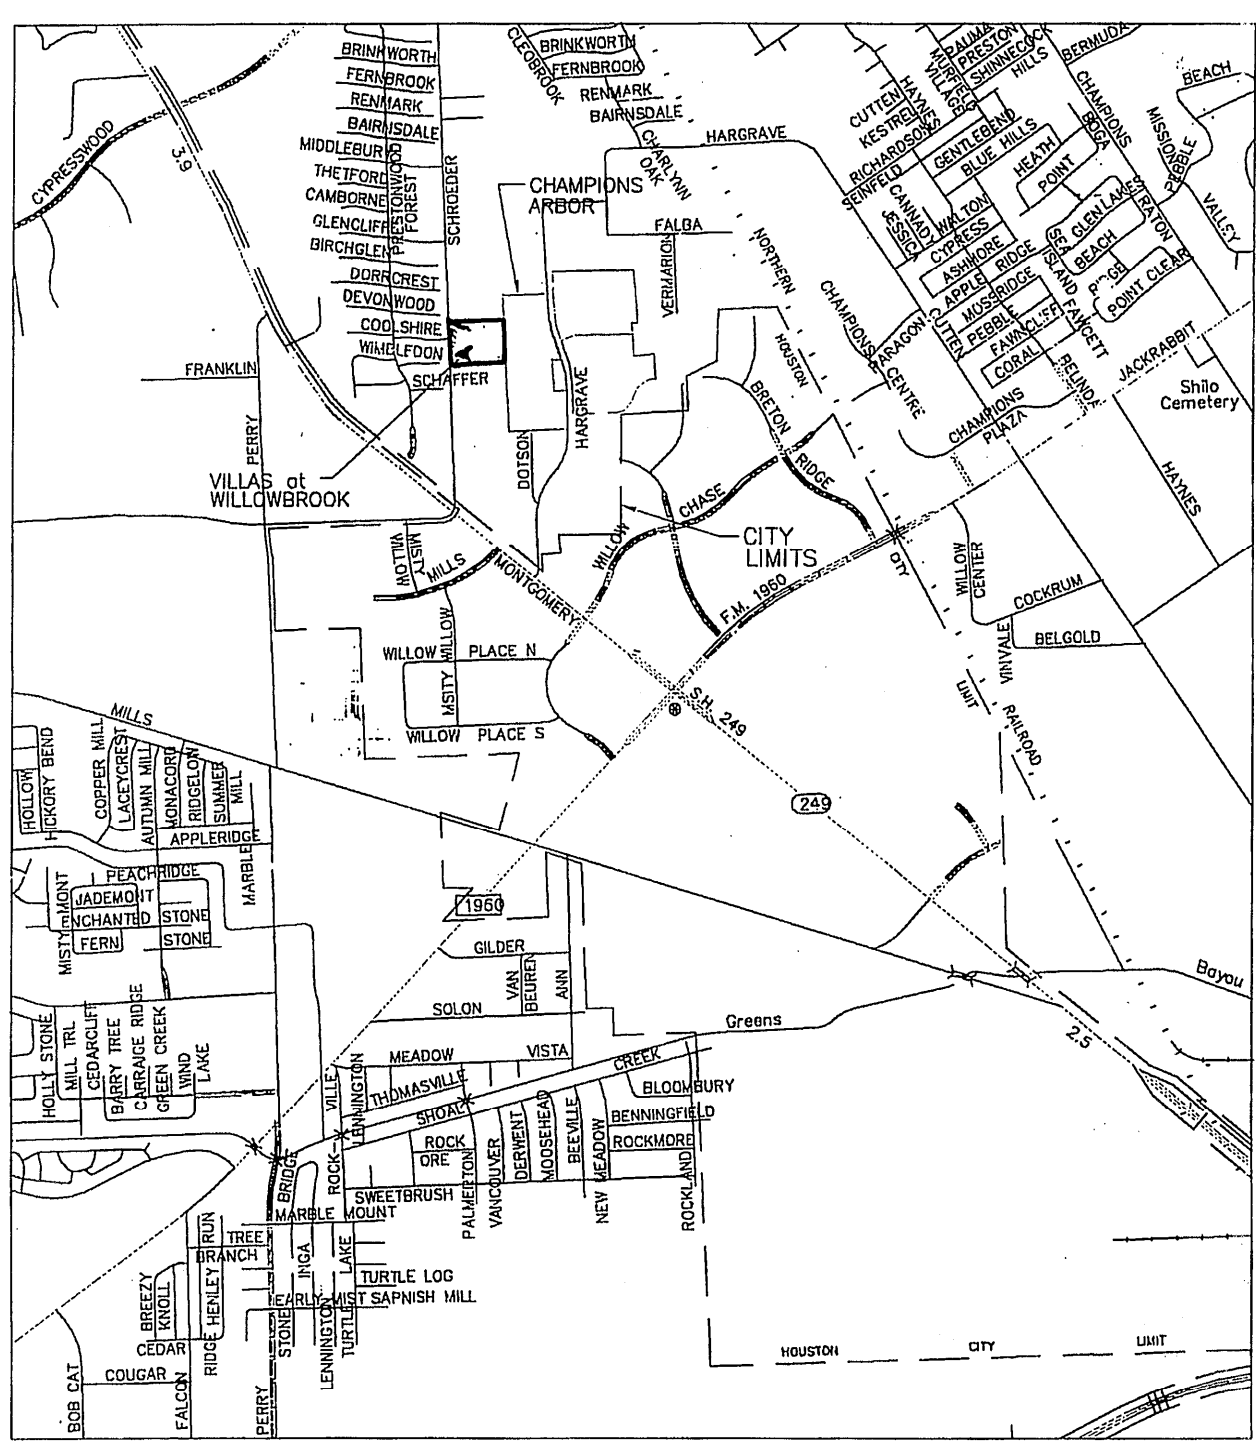
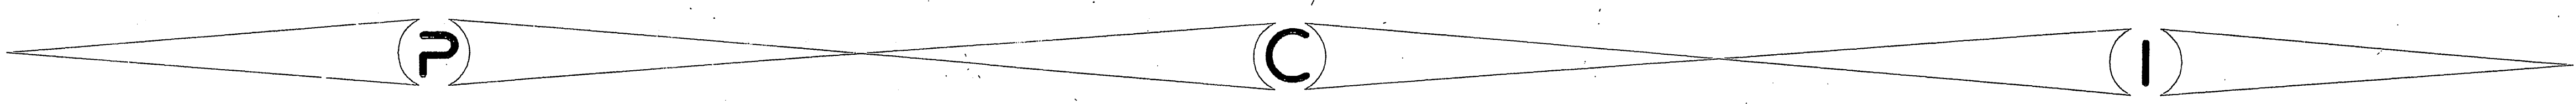


VILLAS at WILLOWBROOK
on behalf of
VILLAS at WILLOWBROOK, L.L.P.
plans of proposed
WATER, SANITARY, STORM SEWER
and PAVING IMPROVEMENTS
to serve
VILLAS at WILLOWBROOK
in
HARRIS COUNTY M.U.D. 191
HARRIS COUNTY, TEXAS

H.C.P.I. R# 207217
RELIANT ID# 19747
SWBTC ID#
C.O.H. LOG# 04-1556
JOB #482 U&P
DATE: JULY 2005

PROVIDENT CONSULTING, INC.
1405 ALLSTON ST.
HOUSTON, TEXAS 77008
(713)802-1019

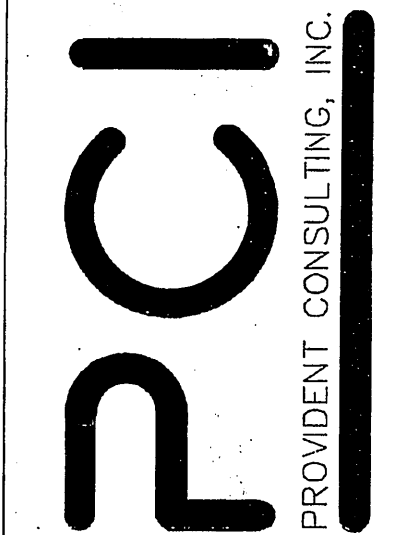

LOCATION MAP
HARRIS COUNTY, TEXAS
MAP REFERENCE
KEY MAP NO. 369 D&H
LAMBERT MAP NO. 4966(639)-B-1

DRAWING INDEX		STREET INDEX	
TITLE	SHEET NO.	TITLE	SHEET NO.
COVER	1	STRATFORD WAY	8
HARRIS COUNTY EXPRESS REVIEW SHEET	2	VILLA DE NORTE ST.	9
GENERAL NOTES	3	VILLA ARBOR DR.	9
DRAINAGE AREA MAP & STORM WATER QUALITY PLAN	4	WILLOWBROOK VILLA DR.	10
STORM WATER POLLUTION PREVENTION PLAN	5	VILLA ARCA ST.	10
PAVING & DRAINAGE OVERALL LAYOUT	6	VILLA PALMAS ST.	11
SANITARY & WATER OVERALL LAYOUT	7	VISTA DE ORO ST.	11
PLAN & PROFILES	8-12	VILLA LAGO LANE	12
DETENTION POND LAYOUT	13		
DETENTION OUTFALL & CONTROL BOX DETAILS	14		
WATER DETAILS	15		
SANITARY SEWER DETAILS	16		
STORM SEWER DETAILS	17		
WHEELCHAIR RAMP & VARIOUS DETAILS	18		
STORM WATER QUALITY UNIT DETAILS	19		
HCFCD OUTFALL AND INTERCEPTOR STRUCTURE DETAILS	20		
STORM SEWER, PUMP STATION ELECTRICAL LAYOUTS	21-23		
STORM SEWER, PUMP STATION STRUCTURAL	24		


* EXCEPT FOR STRATFORD WAY, ALL PROPOSED SANITARY SEWER, STORM SEWER, AND WATER LINES, EXCEPT FOR THE FIRE LOOP ARE PRIVATE.

Privately owned utilities within private properties shall be reviewed and released by the County Engineer's Office.


PRIOR TO THE CONSTRUCTION OF THESE FACILITIES WITHIN OR BY THE DISTRICT, THE DISTRICT OR ITS ENGINEER WILL GIVE WRITTEN NOTICE BY THE REGISTERED OR CERTIFIED MAIL TO THE DIRECTOR OF PUBLIC WORKS AND ENGINEERING, CITY OF HOUSTON, STATING THE DATE SUCH CONSTRUCTION WILL BE COMMENCED.

"STORM WATER QUALITY PRE-INSPECTION REQUIREMENTS": THE PROPERTY OWNER OR THE CONTRACTOR SHALL CONTACT THE HARRIS COUNTY STORM WATER QUALITY PERMITTING SECTION AT 713-956-3000 FOR A PRE-CONSTRUCTION INSPECTION PRIOR TO COMMENCING ANY CLEARING OR CONSTRUCTION ACTIVITIES ON THE SITE.

DEVELOPER:
VILLAS at WILLOWBROOK, L.L.P.
JOB #482-U&P
DATE: JULY 2005

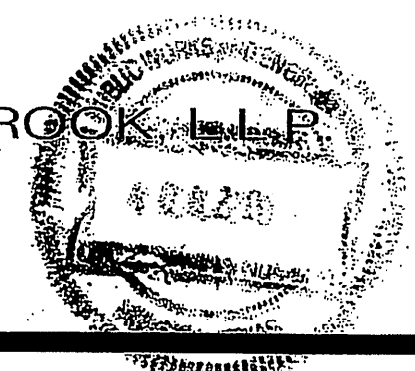

PROVIDENT CONSULTING, INC.
1405 ALLSTON ST.
(713)802-1019

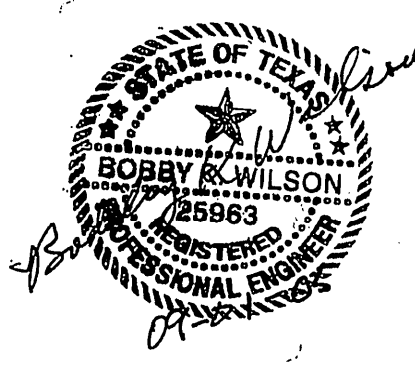

CITY OF HOUSTON
PUBLIC WORKS & ENGINEERING

RG. Dangle 9/1/05
WATER
Wickman 9-1-05
WASTEWATER
* Longmire 9/1/05
* STORM WATER

STORM WATER QUALITY
TRAFFIC AND TRANSPORTATION
WATER PRODUCTION

STREET & BRIDGE

CITY ENGINEER

Director of Public Works and Engineering
9/1/05



SHEET NO 1 OF 24 SHEETS

VILLAS at WILLOWBROOK - UTILITIES, PAVING & DETENTION
JOB #482 U&P