



CHAMPIONS CENTRE MIRAGE

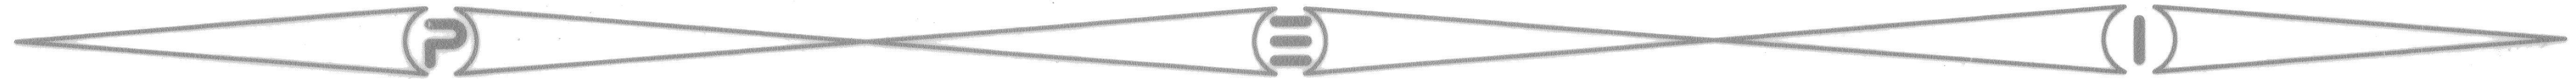

H.C.M.U.D NO. 191

SANITARY - STORM - WATER - PAVING (PRIVATE STREETS)

TITLE	SHEET NO.
COVER	1
SANITARY & WATER OVERALL	2
PAVING & DRAINAGE OVERALL	3
DRAINAGE MAP & SHEET FLOW	4
GENERAL NOTES	5
PLAN & PROFILES	6 Thru 8
POLLUTION PREVENTION LOCATION	9
SANITARY SEWER FLOWS & BORE LOCATION	10
STORM SEWER DETAILS	11
SANITARY SEWER DETAILS	12
WATER DETAILS	13
PAVING DETAILS	14
TRENCH SAFETY SYSTEM	15
POLLUTION PREVENTION DETAILS	16

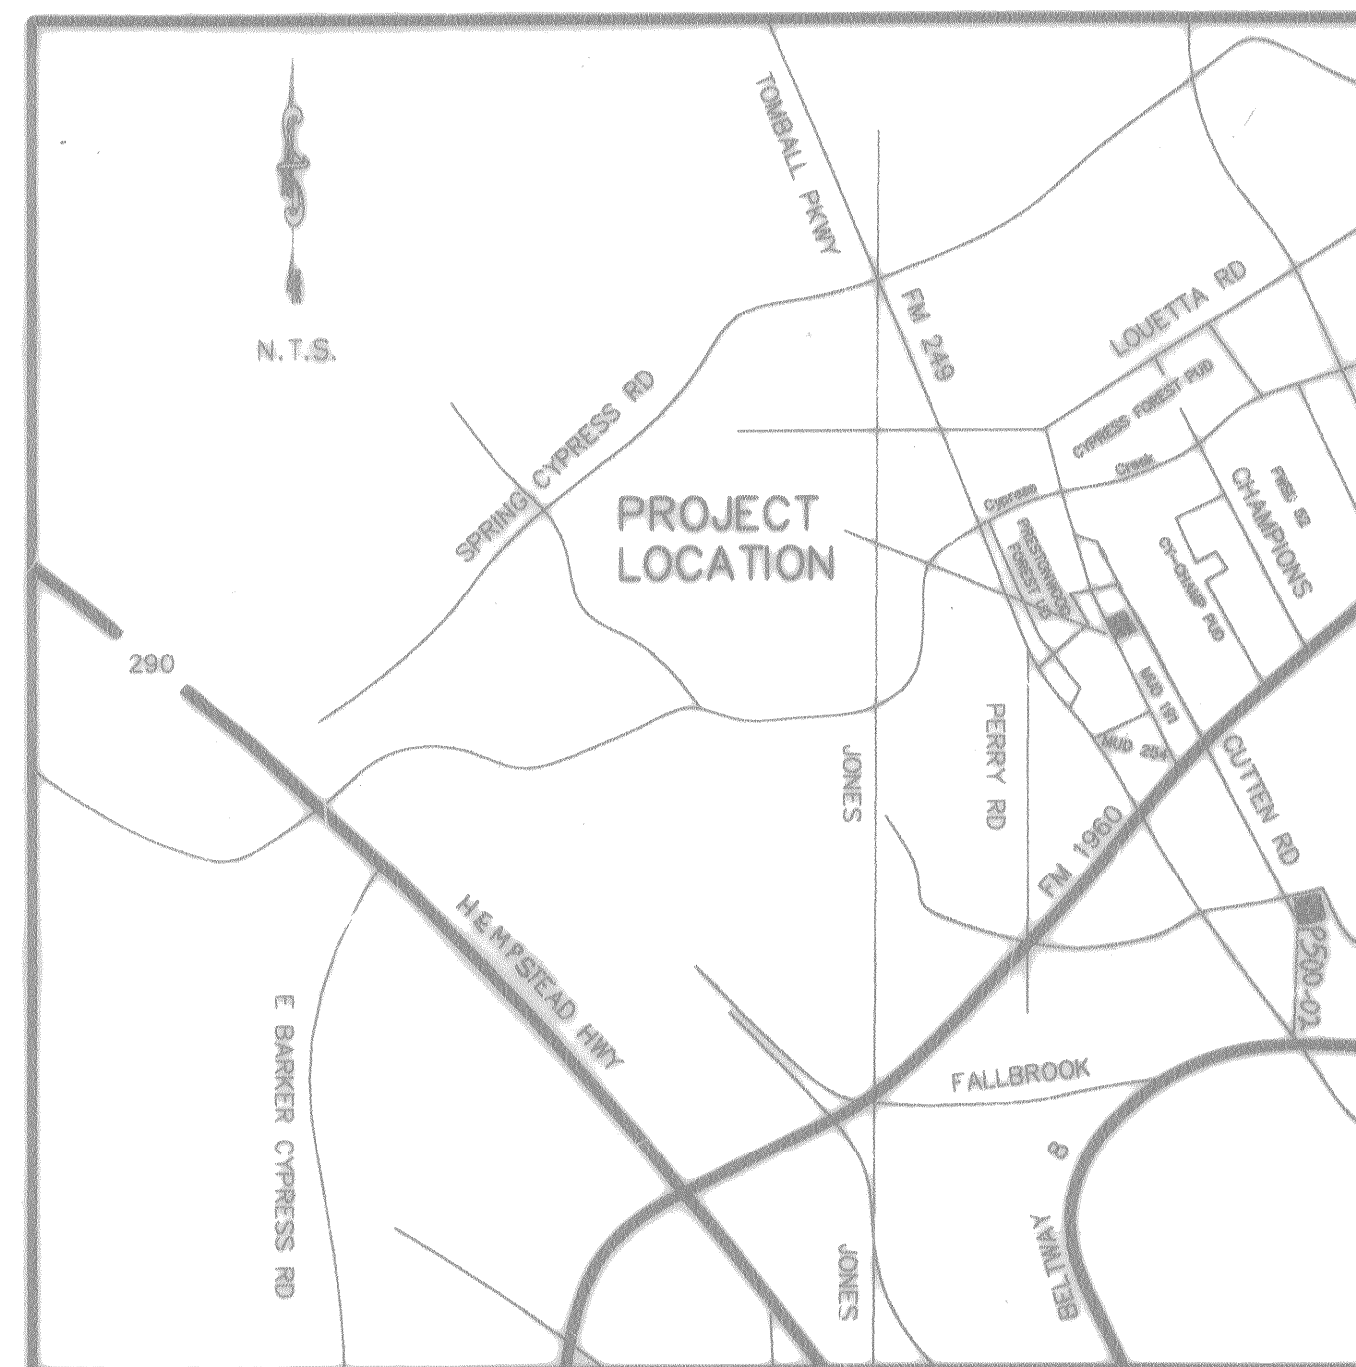

VICINITY MAP
HARRIS COUNTY, TEXAS
N.T.S.


MAP REFERENCY
KEY MAP NO. 370A-B
LAMBERT MAP NO. 4966(639)-B-1

CITY OF HOUSTON

James J. [Signature] 5-29-91
DIRECTOR, DEPARTMENT OF PUBLIC WORKS AND ENGINEERING

"... Prior to the construction of such facilities within or by the District, the District or its engineer will give written notice by registered or certified mail to the Director of Public Works and Engineering, stating the date such construction will be commenced..."

JOB NO. 430-U
DATE: MARCH 1996

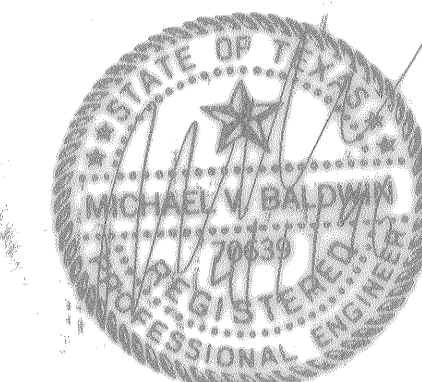

LOG# 95-0719

PEI PROVIDENT ENGINEERS, INC.
12200 N.W. FRWY., SUITE 210
HOUSTON, TEXAS 77092

MIRAGE P&P