



HIGHLAND MANAGEMENT, INC.
 on behalf of
 HARRIS COUNTY MUNICIPAL
 UTILITY DISTRICT No. 191
 Plans for Proposed
 CLEARING & GRUBBING
 for
 HIGHLAND TIMBERS
 SECTION 1

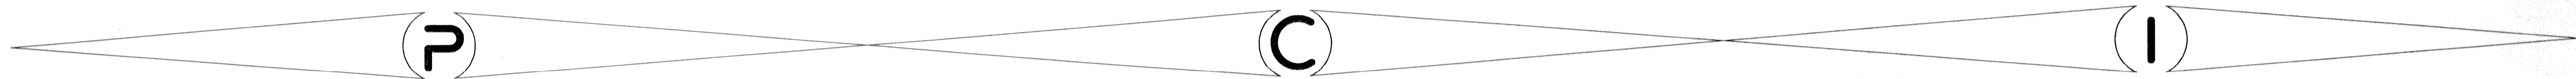

TITLE	DRAWING INDEX	SHEET NO.
COVER SHEET		1
OVERALL LAYOUT SECTION 1		2
OVERALL LAYOUT SECTION 2		2A
POLLUTION PREVENTION PLAN		3
POLLUTION PREVENTION DETAILS		4

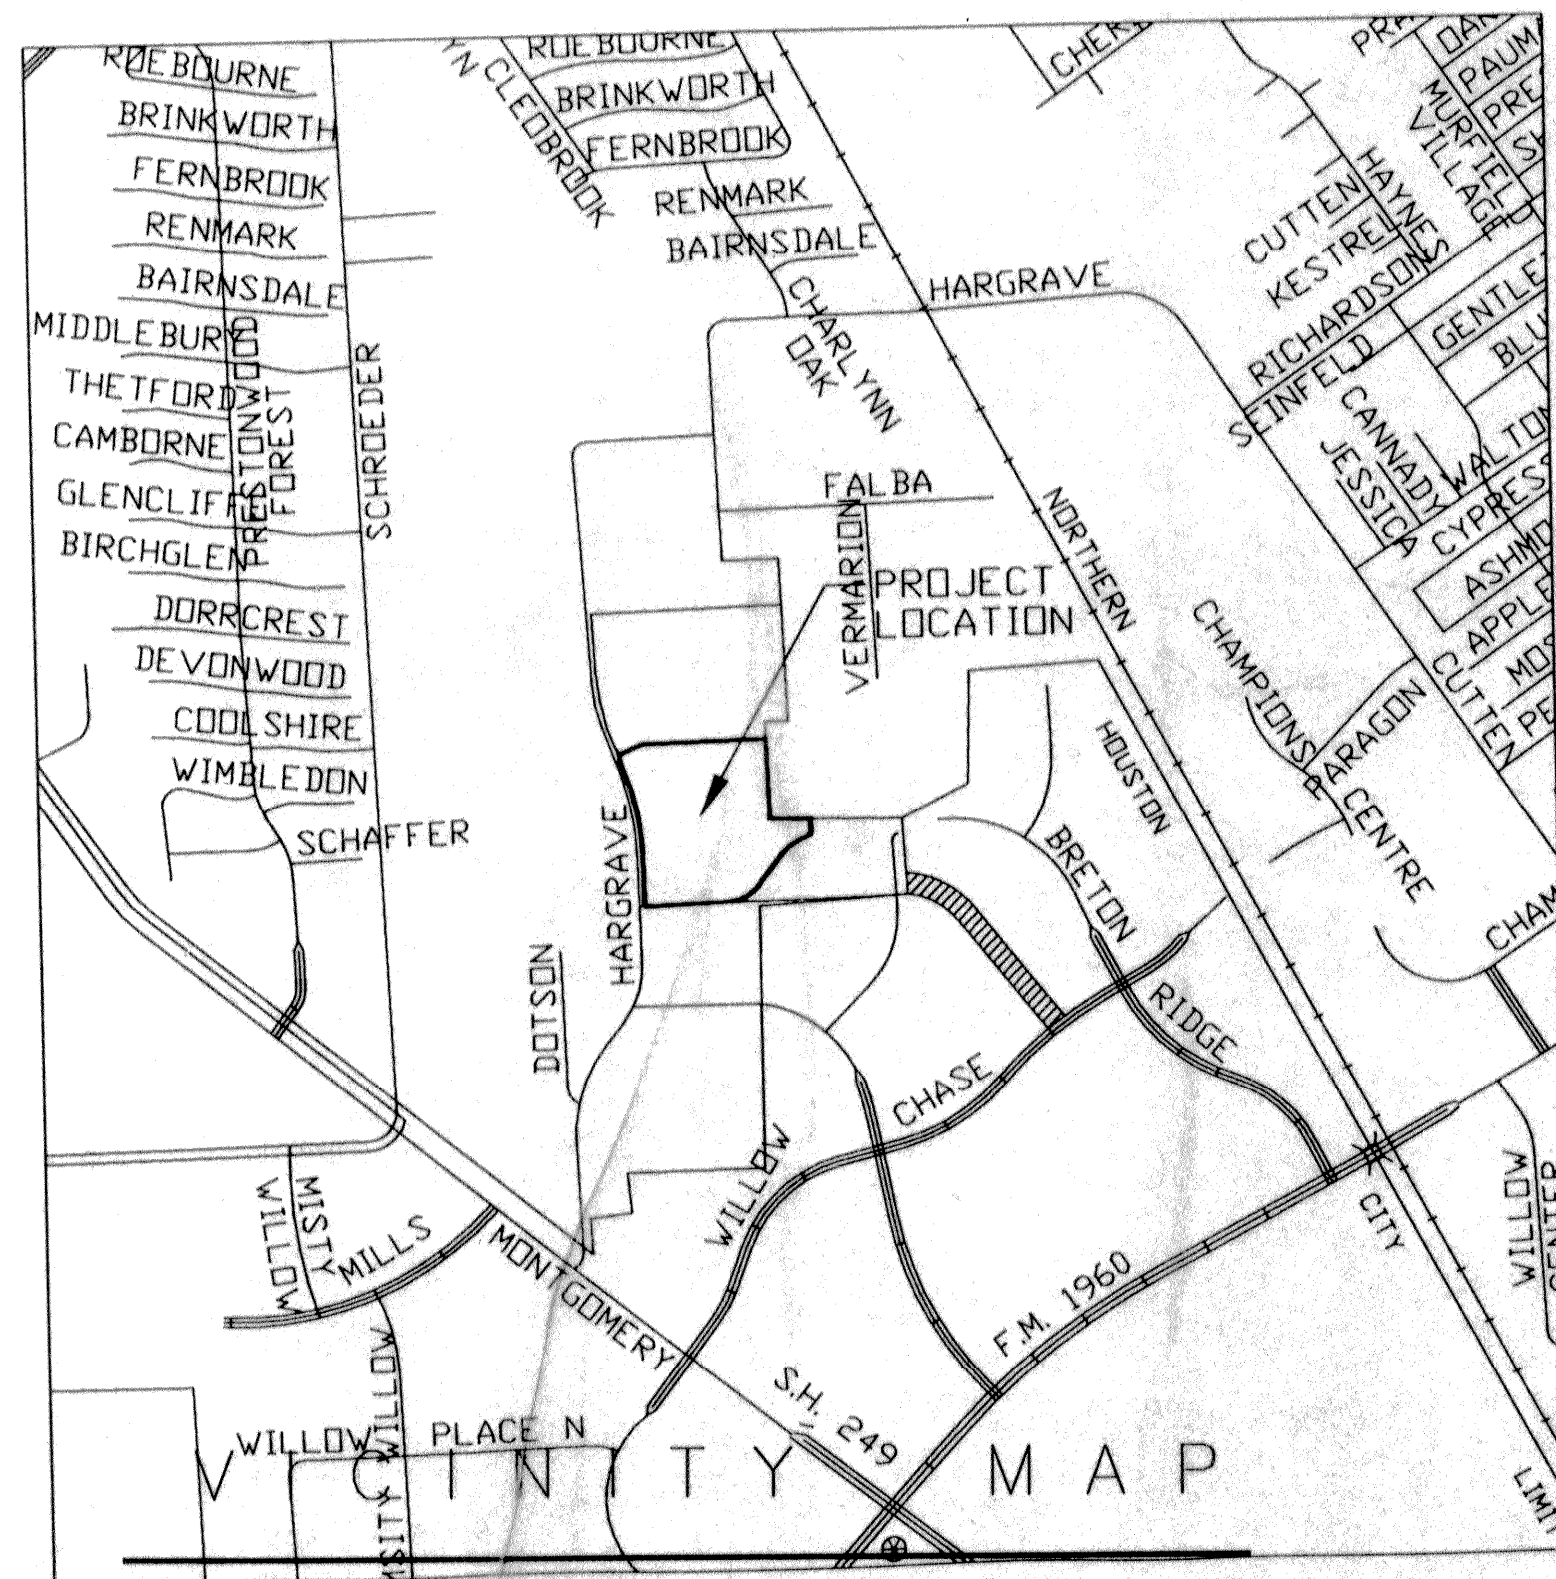

HARRIS COUNTY, TEXAS
 MAP REFERENCY
 KEY MAP NO. 370A-B

APPROVED
 CITY OF HOUSTON

CITY ENGINEER
 HERBERT LUM, P.E.

DATE

DIRECTOR OF PUBLIC WORKS AND ENGINEERING
 JERRY E. KING, P.E.

DATE

CITY DWG. NO.
 SHEET NO. 1 OF 4 SHEETS

"PRIOR TO THE CONSTRUCTION OF THESE FACILITIES WITHIN OR BY THE DISTRICT, THE DISTRICT OR ITS ENGINEER WILL GIVE WRITTEN NOTICE BY REGISTERED OR CERTIFIED MAIL TO THE DIRECTOR OF PUBLIC WORKS AND ENGINEERING STATING THE DATE SUCH CONSTRUCTION WILL BE COMMENCED."

"CONTRACTOR SHALL NOTIFY THE CITY OF HOUSTON, DEPARTMENT OF PUBLIC WORKS AND ENGINEERING, ENGINEERING CONSTRUCTION AND REAL ESTATES GROUP (TELEPHONE (713)837-7000) 48 HOURS BEFORE STARTING WORK ON THIS PROJECT."

DEVELOPER:
 HIGHLAND MANAGEMENT, INC.

JOB NO. 461U
 DATE: JUNE 1999

HCPCD LOG. NO.
 HCPCD UNIT P150-00-00

COH LOG. NO. 00-0000
PCI PROVIDENT CONSULTING, INC.
 1200 WEST 11TH ST.
 HOUSTON, TEXAS 77008
 (713)802-1019