


BENCH MARK

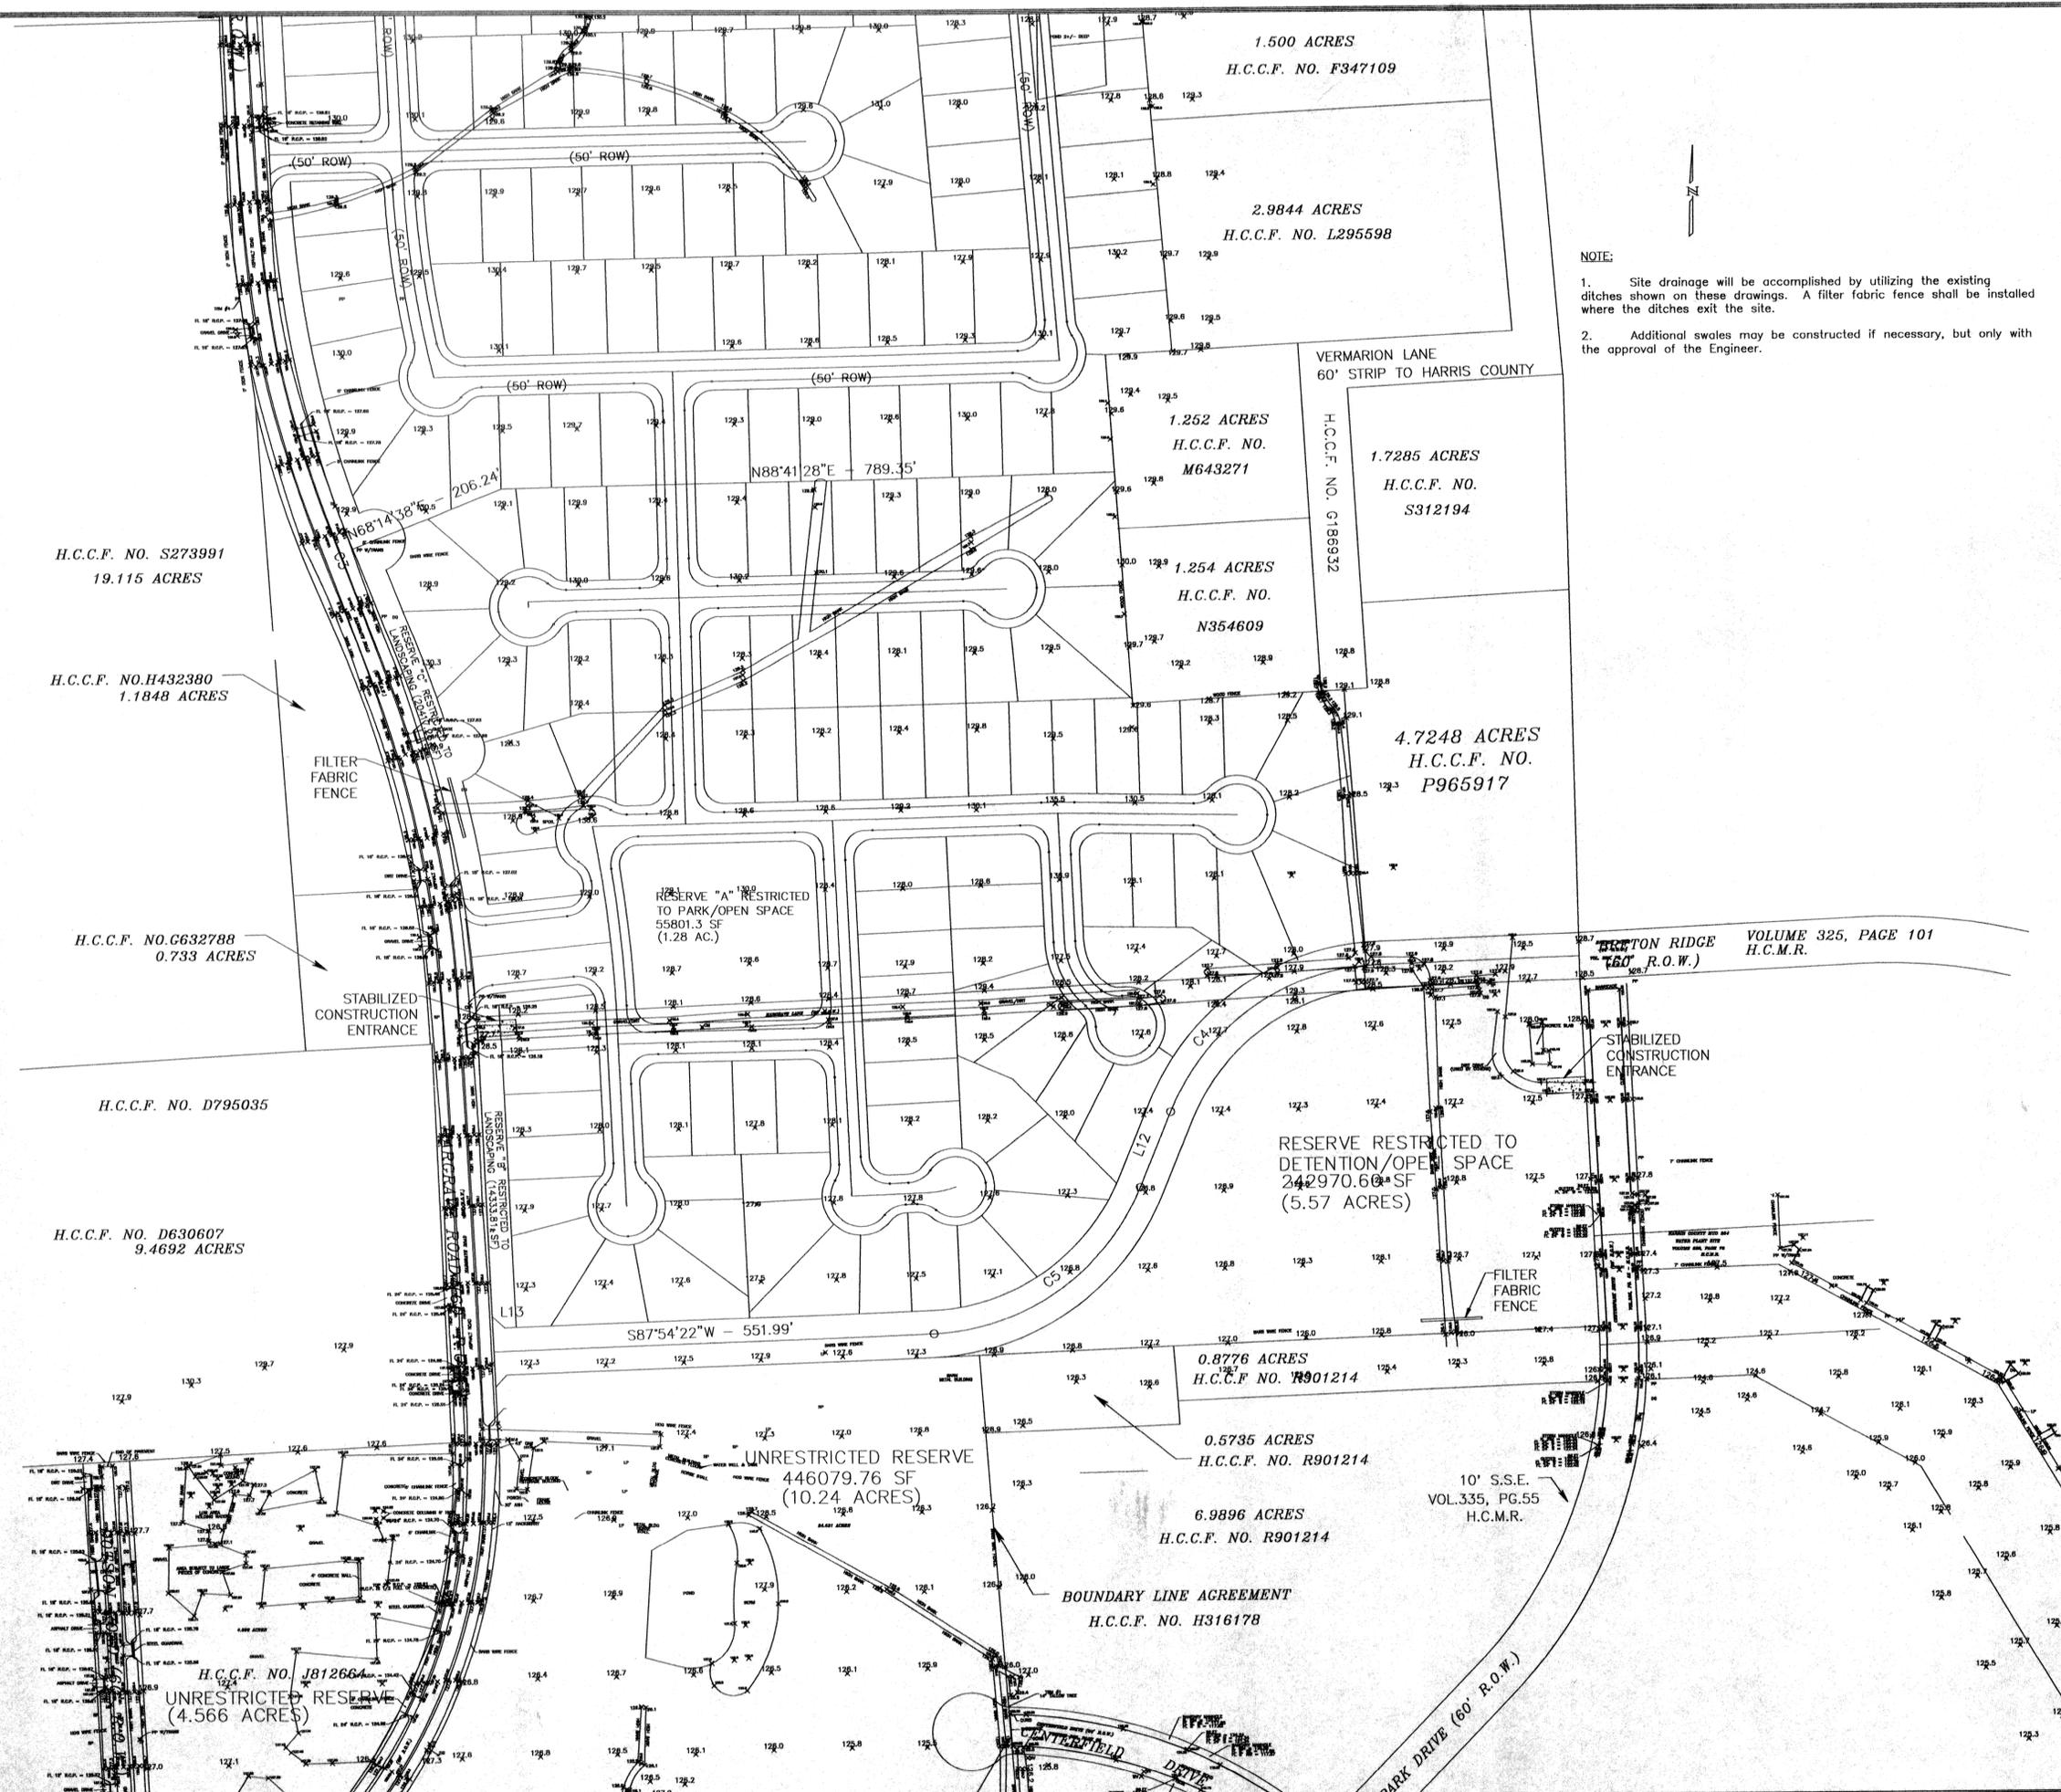

- NOTE:
1. Site drainage will be accomplished by utilizing the existing ditches shown on these drawings. A filter fabric fence shall be installed where the ditches exit the site.
  2. Additional swales may be constructed if necessary, but only with the approval of the Engineer.

| Rev. | Date | Description | App. |
|------|------|-------------|------|
|      |      |             |      |
|      |      |             |      |

PRIVATE UTILITY LINES SHOWN

RELIANT ENERGIES, INC./ENTEX

SOUTHWESTERN BELL TELEPHONE CO.  
Valid for One Year Only

RELIANT ENERGIES, INC./HLL&P, CO.  
Approval Only for Crossing Underground  
Ductlines Unless Noted. Valid at Time of Review Only.

| CITY OF HOUSTON<br>DEPARTMENT OF PUBLIC WORKS AND ENGINEERING |                          |
|---|--------------------------|
| REVIEWED BY   | CITY FUNDED PUBLIC WORKS |
| PROJECT MANAGER   |                          |
| CONSTRUCTION  |                          |
| CHIEF ENGINEER  |                          |

| OTHER APPROVAL                           |                            |
|--|----------------------------|
| TRAFFIC AND TRANSPORTATION               | SPONSOR DEPARTMENT         |
| CITY ENGINEER                            | DATE                       |
| DIRECTOR OF PUBLIC WORKS AND ENGINEERING | DATE                       |
| SUBMITTED:                               | DESIGNED BY: BOBBY WILSON  |
| SCALE: 1" = 100'                         | DRAWN BY: BILL DORRIS      |
| DATE: 00/00/99                           | SHEET NO. 0 OF 00 SHEETS   |
| SURVEY BY:                               | CITY DWG. NO. 0000000-0000 |
| F B NO: 000                              |                            |

HIGHLAND TIMBERS  
SECTION 1  
CLEARING & GRUBBING  
STORM WATER POLLUTION  
CONTROL PLAN

**PCI** PROVIDENT CONSULTING, INC.  
1200 WEST 11TH ST.  
HOUSTON, TEXAS 77008  
(713)802-1019