



HARRIS COUNTY, TEXAS
MUNICIPAL UTILITY DISTRICT NO. 191
OFFSITE WATER LINE
to serve
HIGHLAND TIMBERS SECTIONS 1 & 2
CHAMPIONS ARBOR
&
PRESTONWOOD FOREST PARK

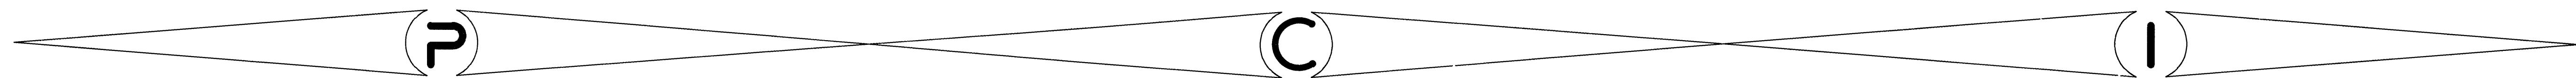

TITLE	DRAWING INDEX	SHEET NO.
COVER SHEET		1
NOTES		2
OVERALL LAYOUT OFFSITE WATER LINE AND FORCE MAIN		3
OVERALL LAYOUT OFFSITE WATER LINE AND FORCE MAIN		4
HARGRAVE ROAD STA. 00+00 TO STA. 20+00		5
HARGRAVE ROAD STA. 20+00 TO STA. 27+00		6
HARGRAVE ROAD STA. 27+00 TO STA. 34+00		7
HARGRAVE ROAD STA. 40+00 TO STA. 50+00		8
HARGRAVE ROAD STA. 60+00 TO STA. 69+00		9
HARGRAVE ROAD STA. 70+00 TO STA. 79+56.29		10
HARGRAVE ROAD STA. 79+56.29 TO STA. 85+67.32		11
WATER LINE DETAILS		12
STORM WATER POLLUTION PREVENTION DETAILS		13
TRENCH SAFETY DETAILS		14

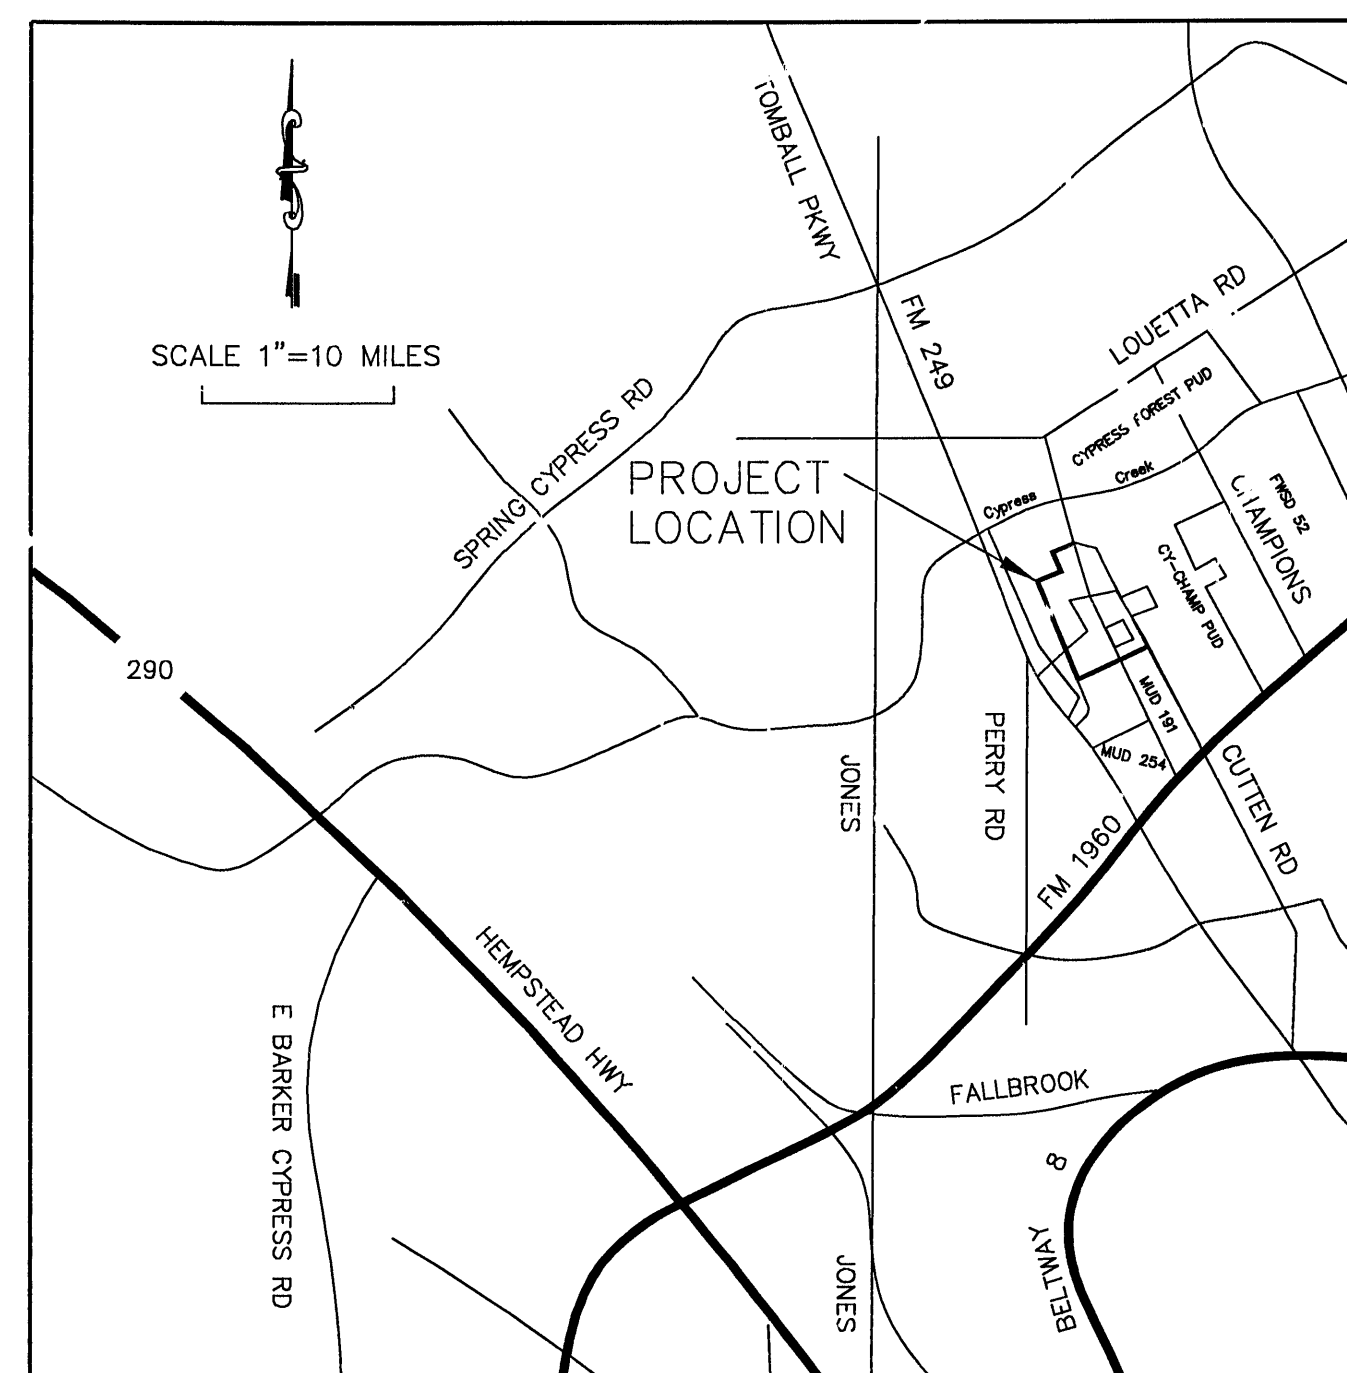

LOCATION MAP
HARRIS COUNTY, TEXAS
M.A.P. REFERENCY
KEY M.A.P. NO. 370A-B
LAMBERT M.A.P. NO. 4966(639)-B-1

NO REVIEW REQUIRED
[Signature]
Harris County Development Project Section
Date 12 May 00

APPROVED
CITY OF HOUSTON

[Signature]
CITY ENGINEER
HERBERT LUM, P.E. 3-8-2000
DATE

[Signature]
DIRECTOR OF PUBLIC WORKS AND ENGINEERING
JERRY E. KING, P.E. 3-8-2000
DATE

CITY DWG. NO:
SHEET NO. 1 OF 14 SHEETS

"PRIOR TO THE CONSTRUCTION OF THESE FACILITIES WITHIN OR BY THE DISTRICT, THE DISTRICT OR ITS ENGINEER WILL GIVE WRITTEN NOTICE BY REGISTERED OR CERTIFIED MAIL TO THE DIRECTOR OF PUBLIC WORKS AND ENGINEERING STATING THE DATE SUCH CONSTRUCTION WILL BE COMMENCED."

"CONTRACTOR SHALL NOTIFY THE CITY OF HOUSTON, DEPARTMENT OF PUBLIC WORKS AND ENGINEERING, ENGINEERING CONSTRUCTION AND REAL ESTATES GROUP (TELEPHONE (713)837-7000) 48 HOURS BEFORE STARTING WORK ON THIS PROJECT."

[Signature]
PROVIDENT CONSULTING, INC.
03-02-00

R# 99570

HCMUD 191 OFFSITE WATER LINE #462U

COH LOG. NO. 99-0123

PCI PROVIDENT CONSULTING, INC.
1200 WEST 11TH ST.
HOUSTON, TEXAS 77008
(713)802-1019

JOB NO. 462U
DATE: MARCH 2000

COVER.DWG