


PINNACLE AT CHAMPIONS CENTRE

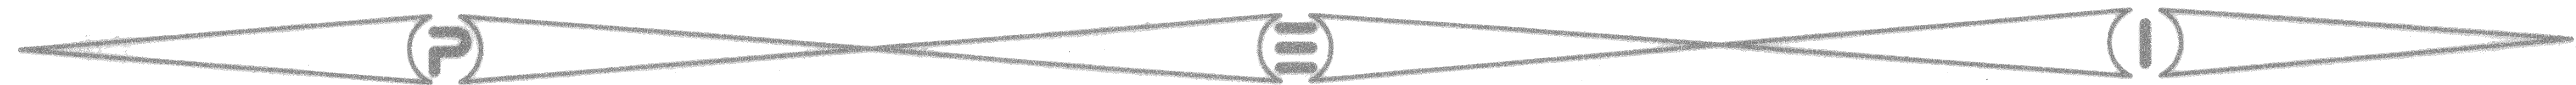

H.C.M.U.D NO. 191

SANITARY - STORM - WATER - PAVING (PRIVATE STREET)

AND PUBLIC UTILITIES

APPROVED
CITY OF HOUSTON

Richard C. Scott *5-10-96*
CITY ENGINEER DATE
RICHARD C. SCOTT, P.E.


Jim Schindewolf *5-10-96* *MS 7-3-96*
DIRECTOR OF PUBLIC WORKS AND ENGINEERING DATE
JIMMIE SCHINDEWOLF, P.E.

CITY-DWG. NO.
SHEET NO. 1 OF 14 SHEETS

"... Prior to the construction of such facilities within or by the District, the District or its engineer will give written notice by registered or certified mail to the Director of Public Works and Engineering, stating the date such construction will be commenced..."


JOB NO. 440-U
DATE: MARCH 1996

TITLE	SHEET NO.
COVER	1
SANITARY & WATER OVERALL	2
PAVING & DRAINAGE OVERALL	3
MUD191 DRAINAGE MAP	4
GENERAL NOTES	5
PLAN & PROFILES	6
POLLUTION PREVENTION LOCATION	7
SANITARY SEWER FLOWS	8
STORM SEWER DETAILS	9
SANITARY SEWER DETAILS	10
WATER DETAILS	11
PAVING DETAILS	12
TRENCH SAFETY SYSTEM	13
POLLUTION PREVENTION DETAILS	14

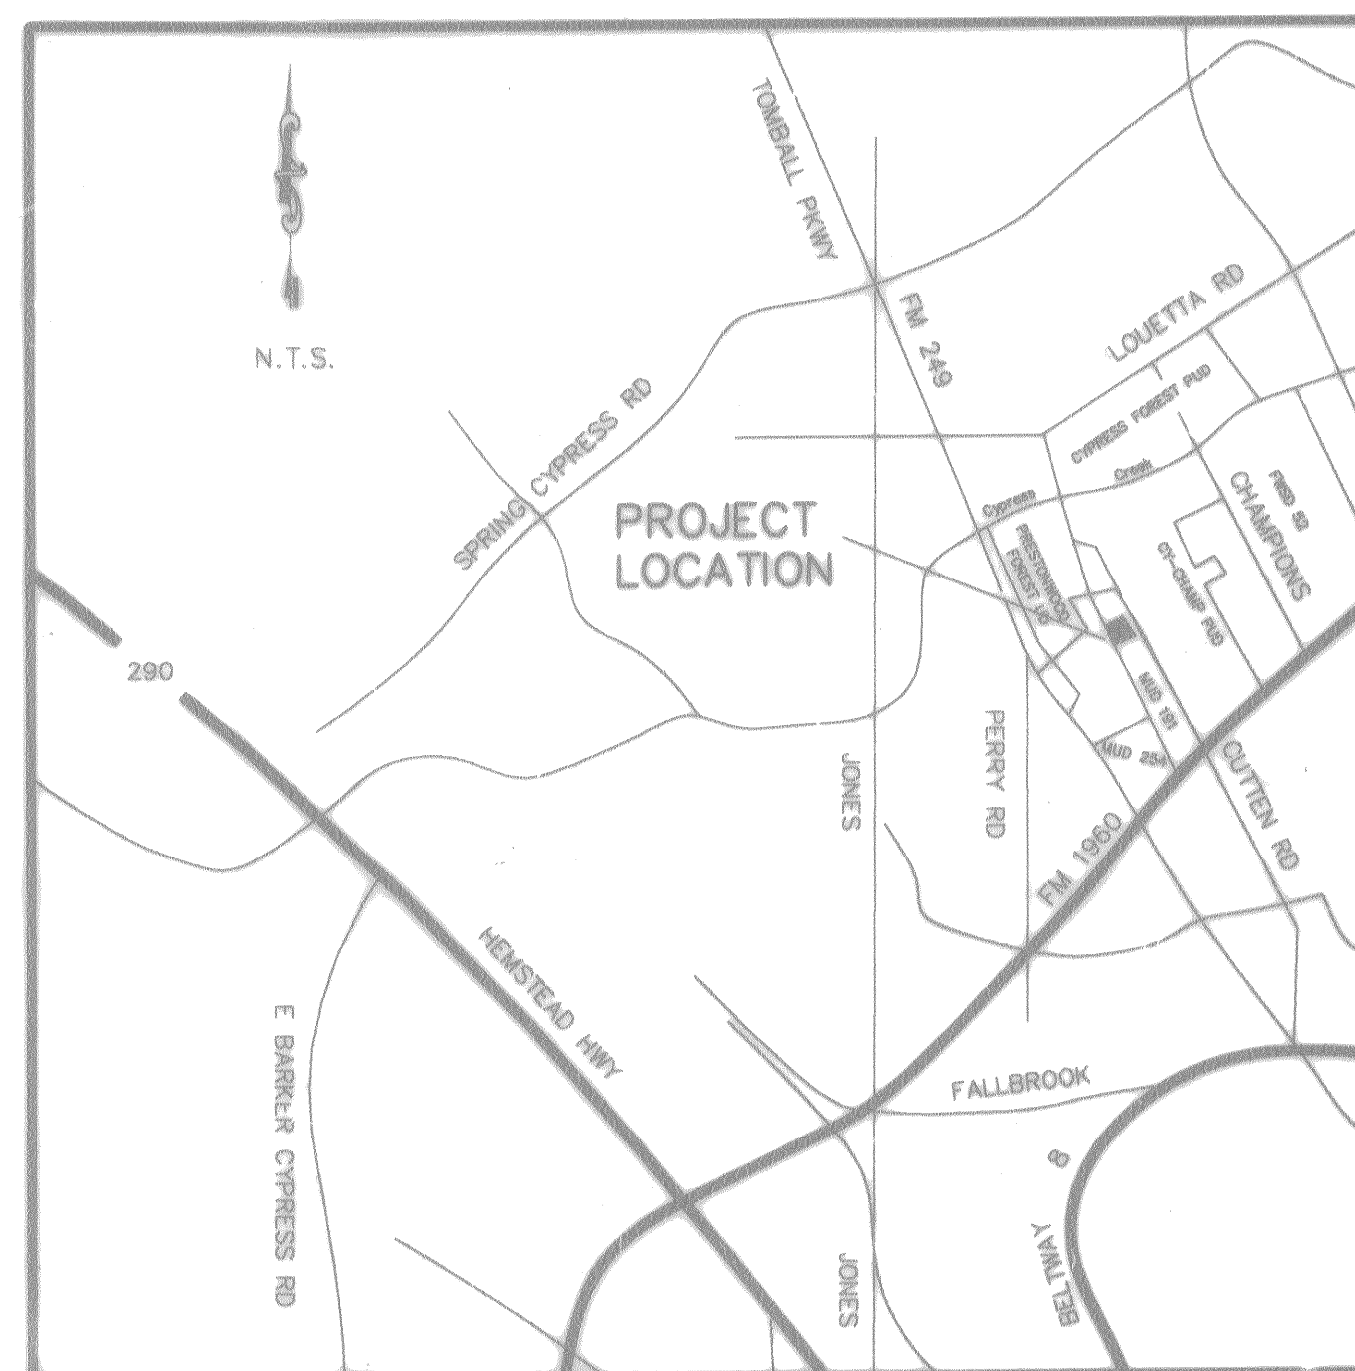

VICINITY MAP
HARRIS COUNTY, TEXAS
N.T.S.

MAP REFERENCY
KEY MAP NO. 370A-B
LAMBERT MAP NO. 4966(639)-B-1

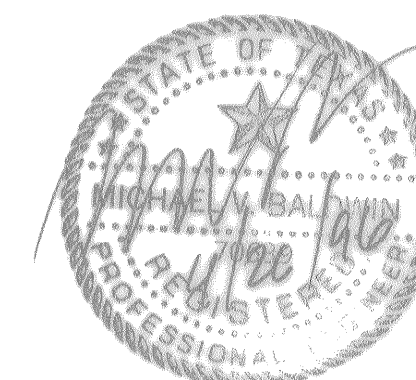

PEI PROVIDENT ENGINEERS, INC.
12200 N.W. FRWY., SUITE 210
HOUSTON, TEXAS 77092

LOG. NO. 96-0091

PINNACLE P&P