

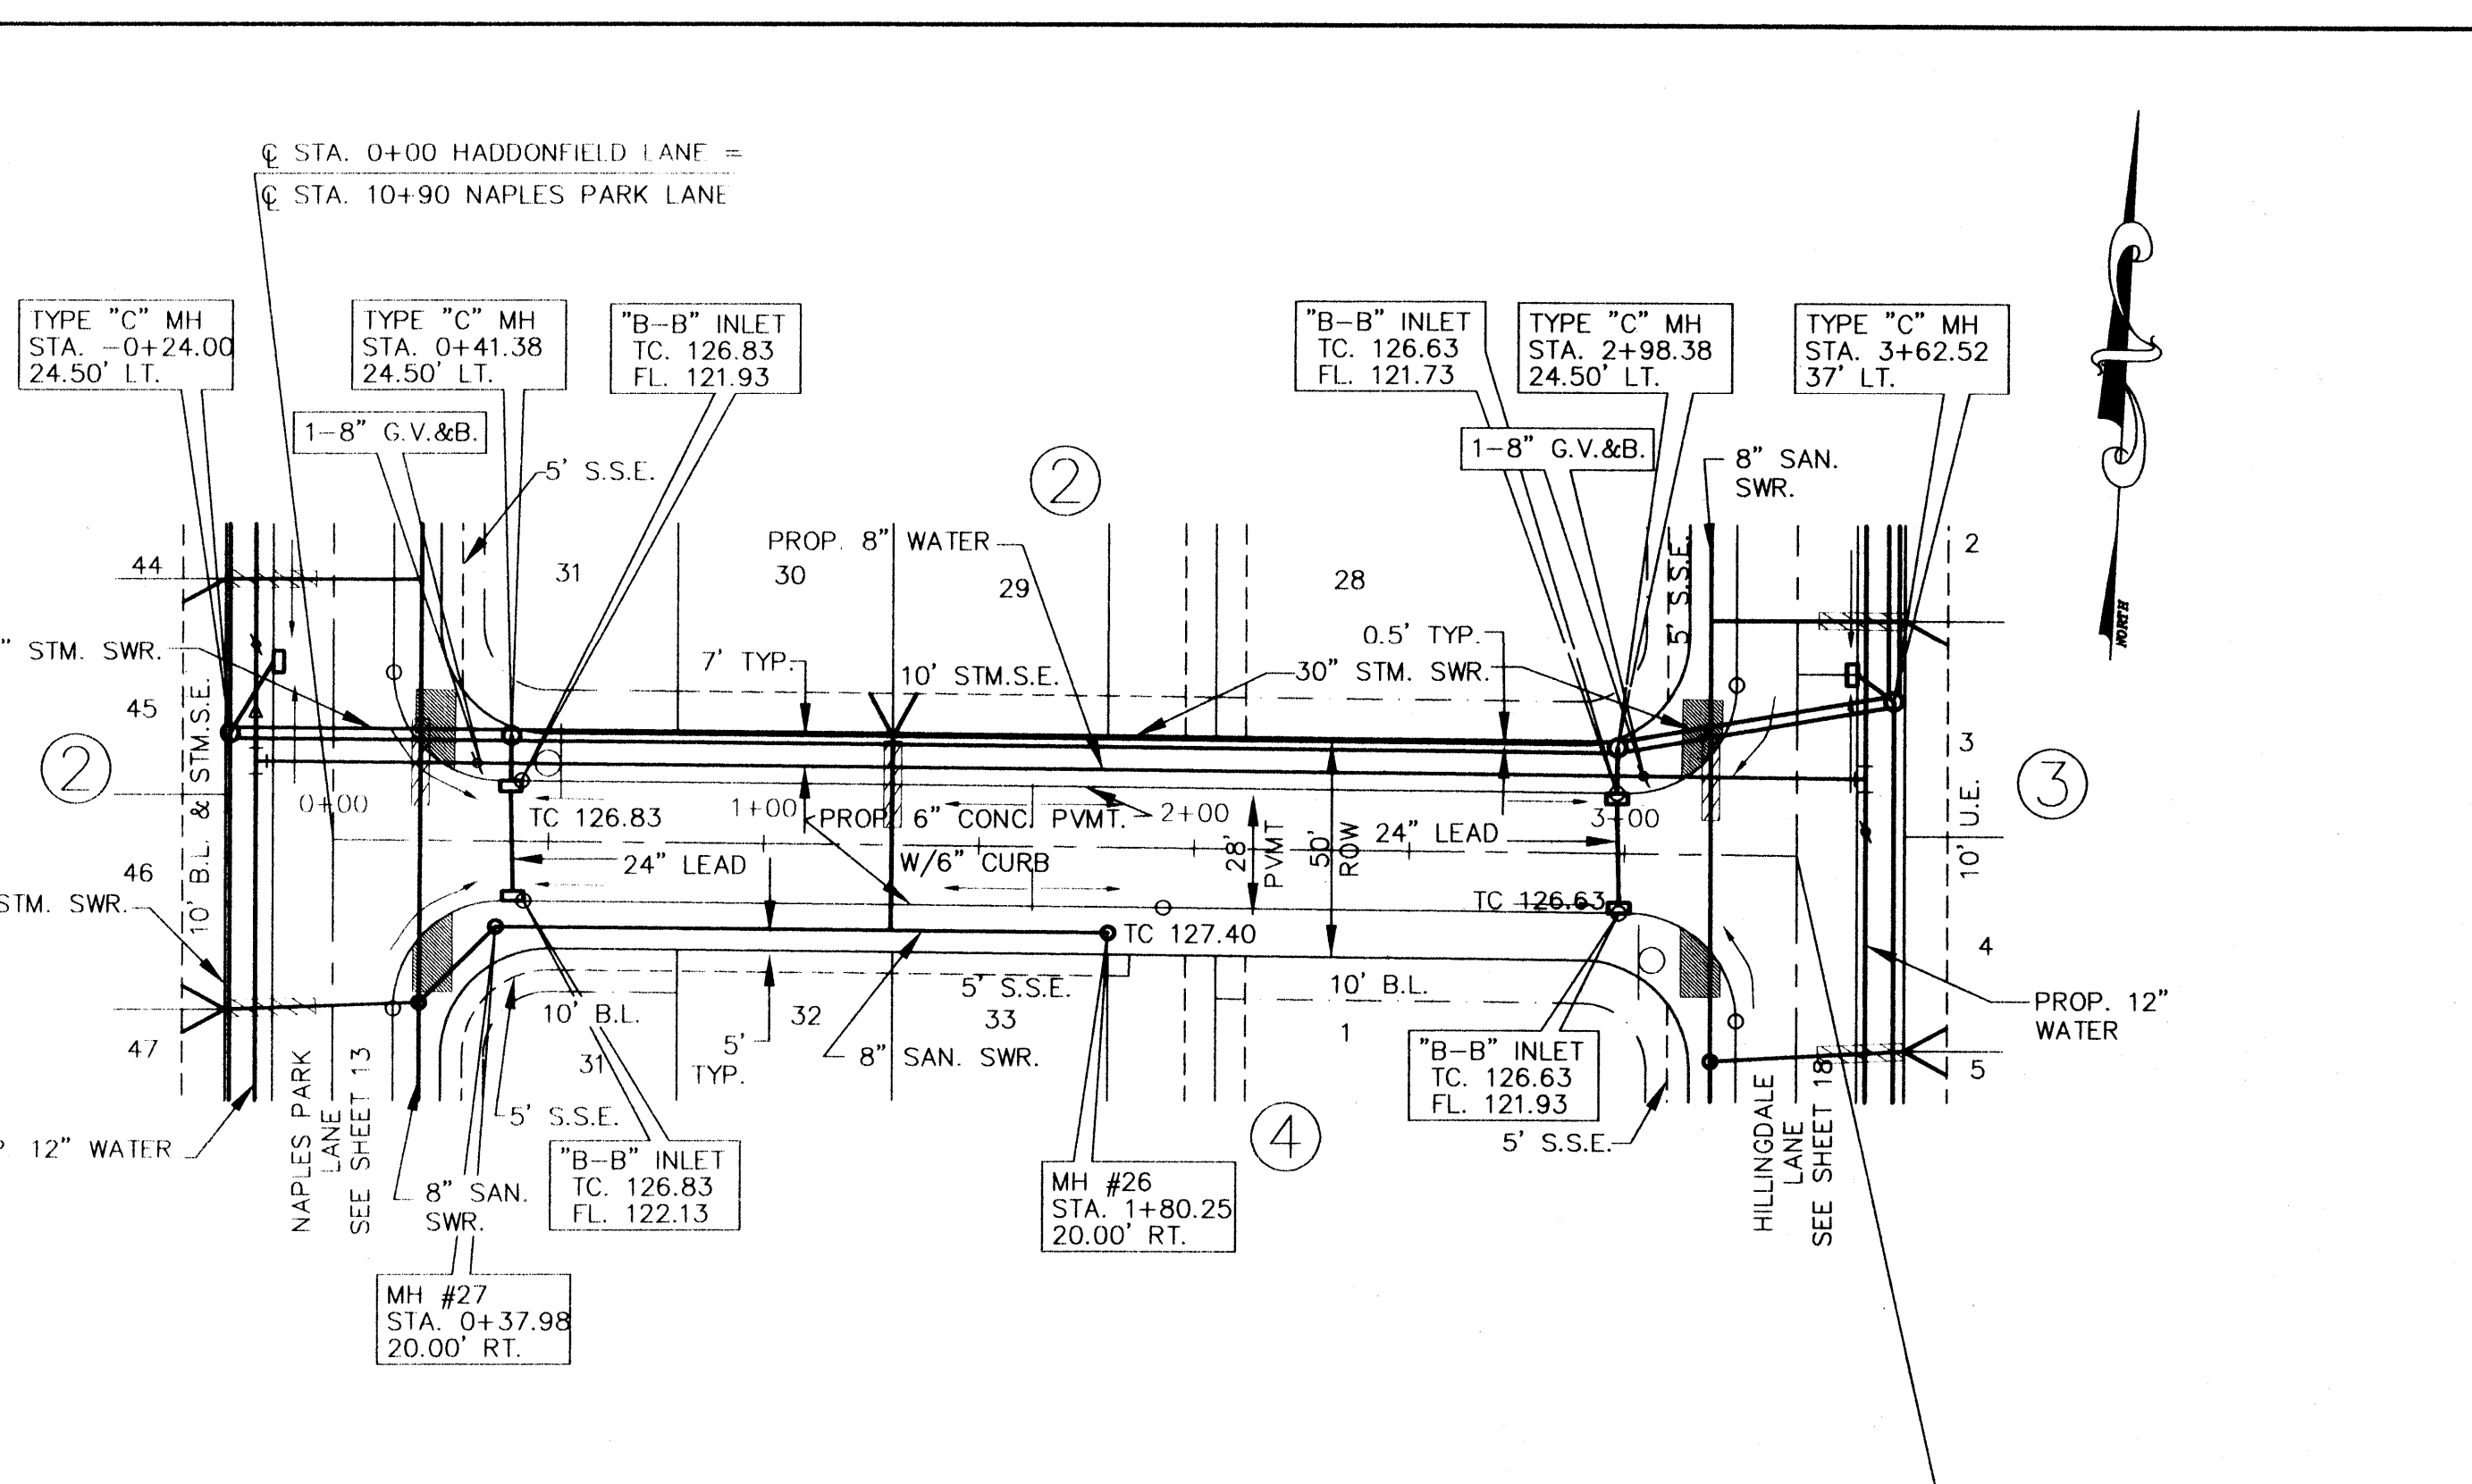


### MASONWOOD LANE

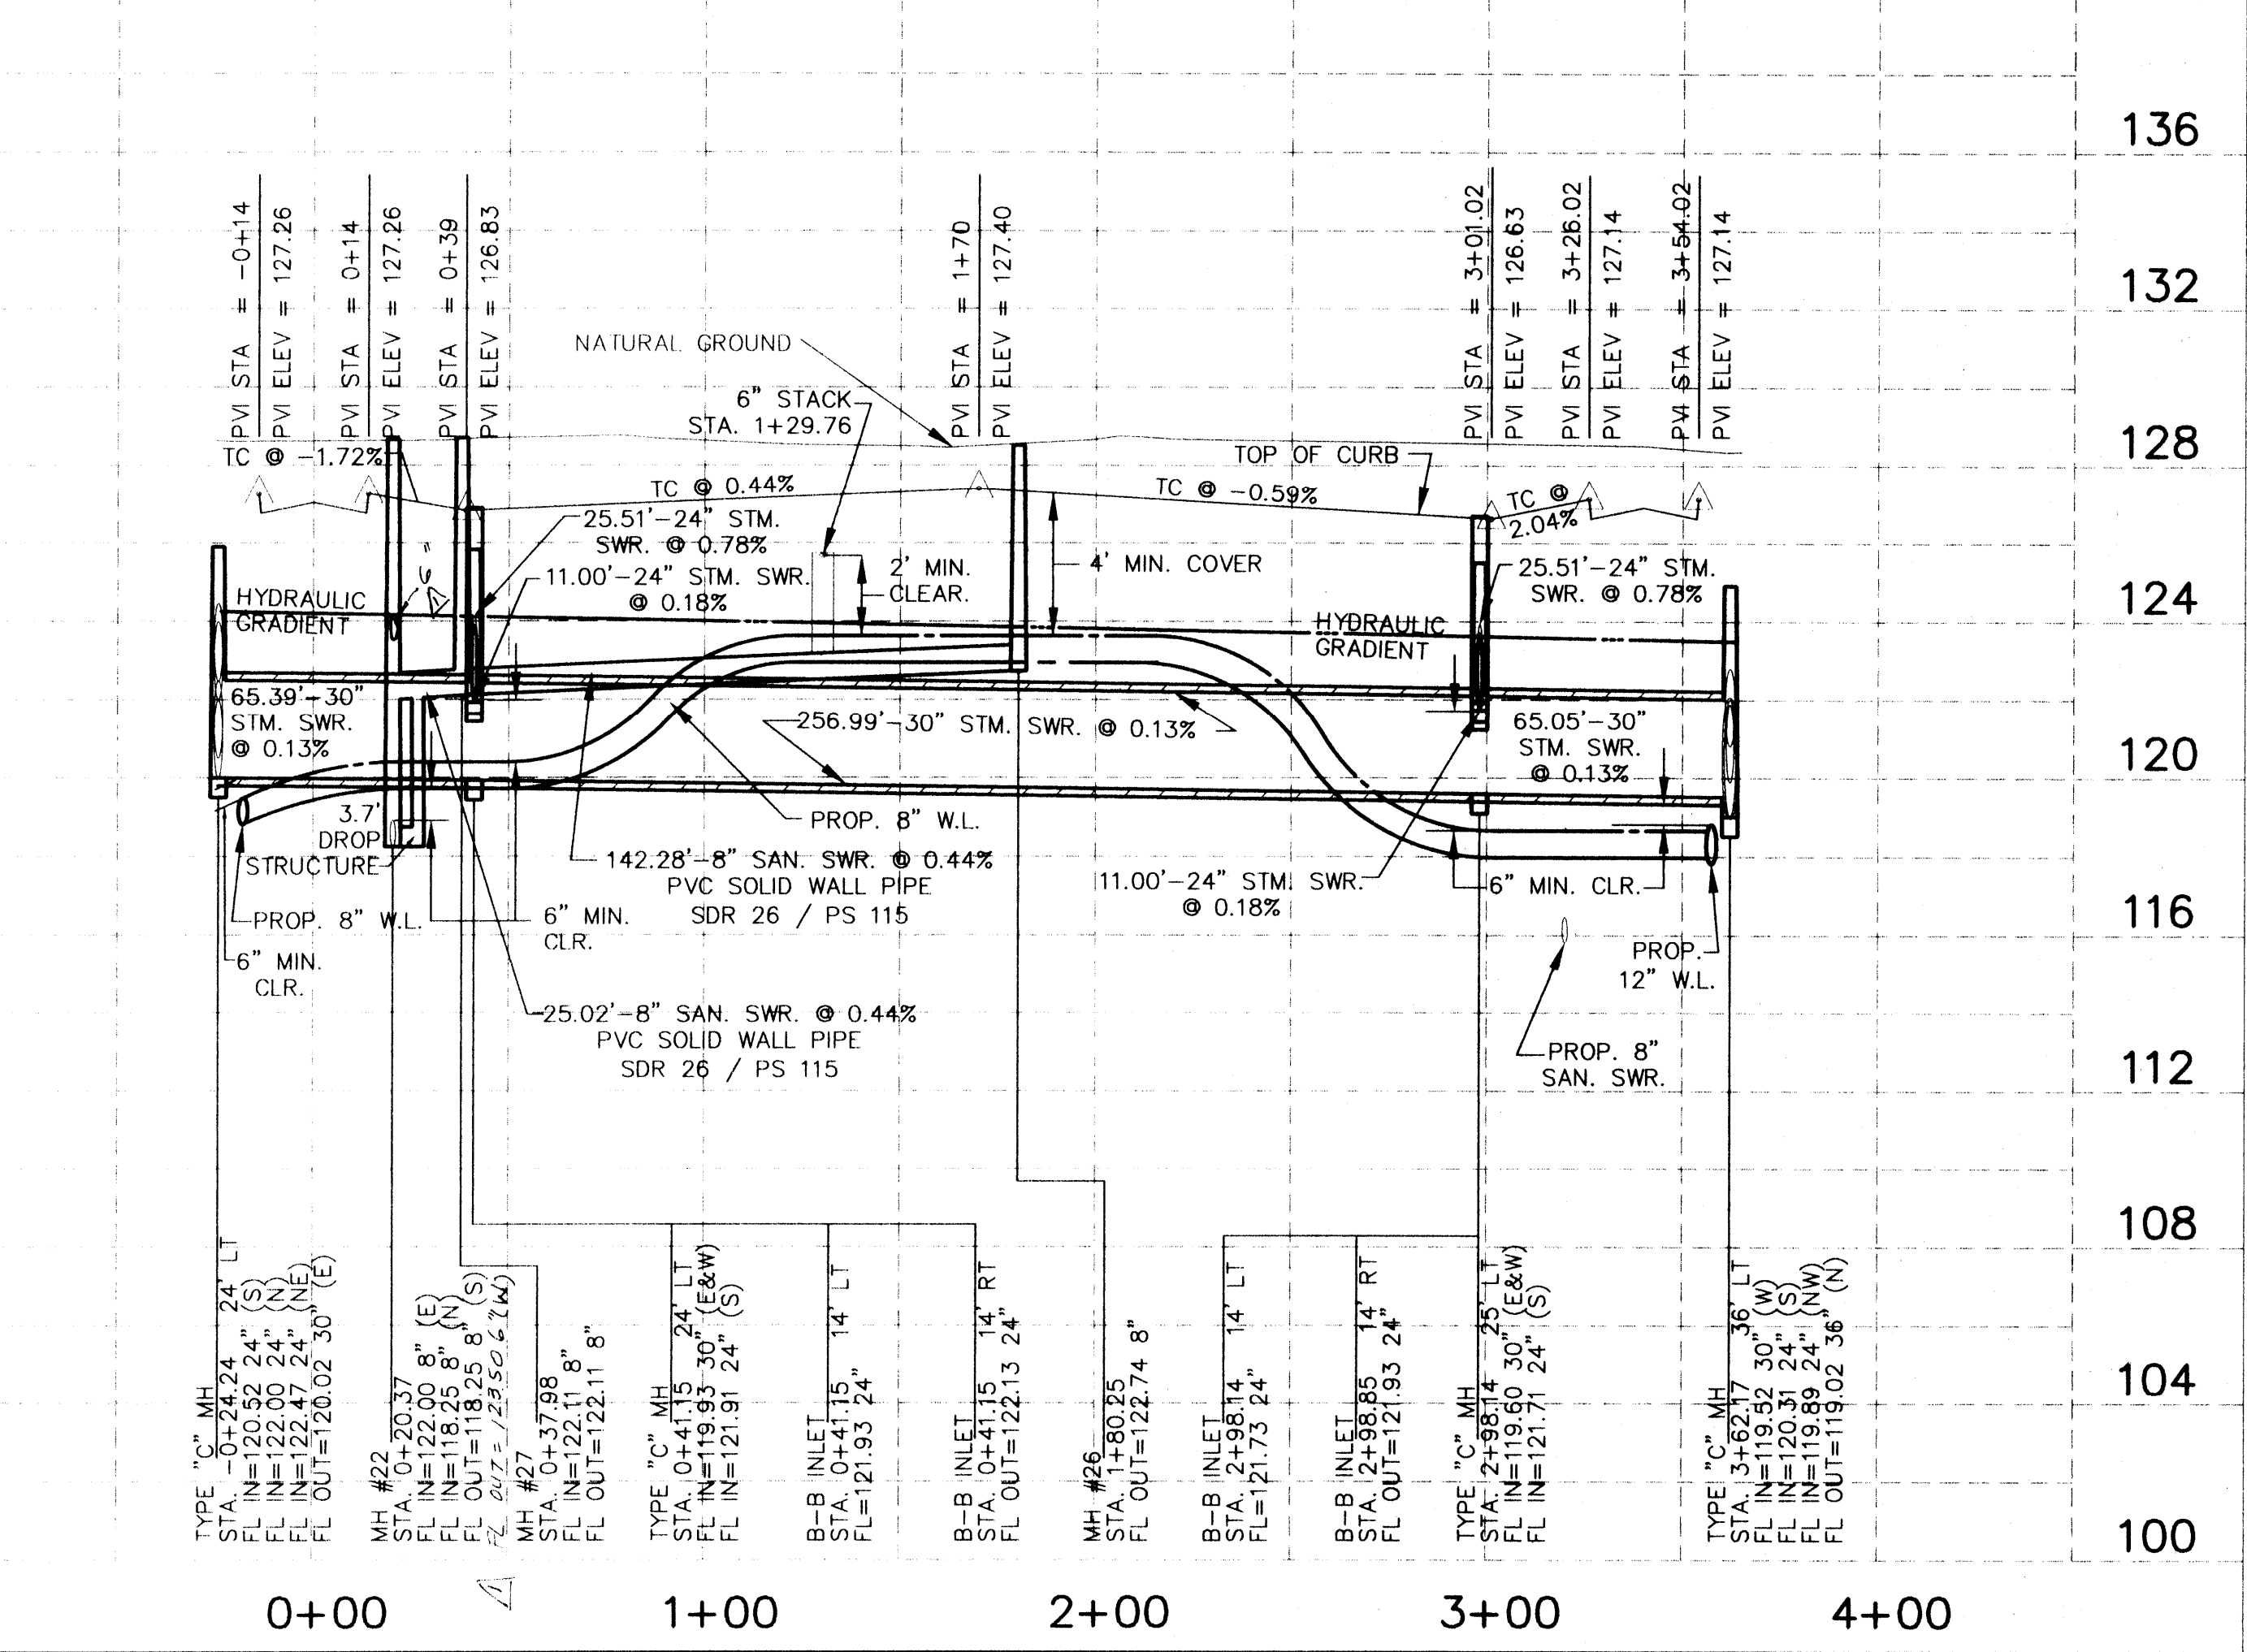

### HADDONFIELD LANE

AT ALL SAN. SWR / WATERLINE CROSSINGS IDENTIFIED WITH: A 20-FT JOINT OF SANITARY SEWER (C-900 PVC PIPE) SHALL BE CENTERED AT WATERLINE.

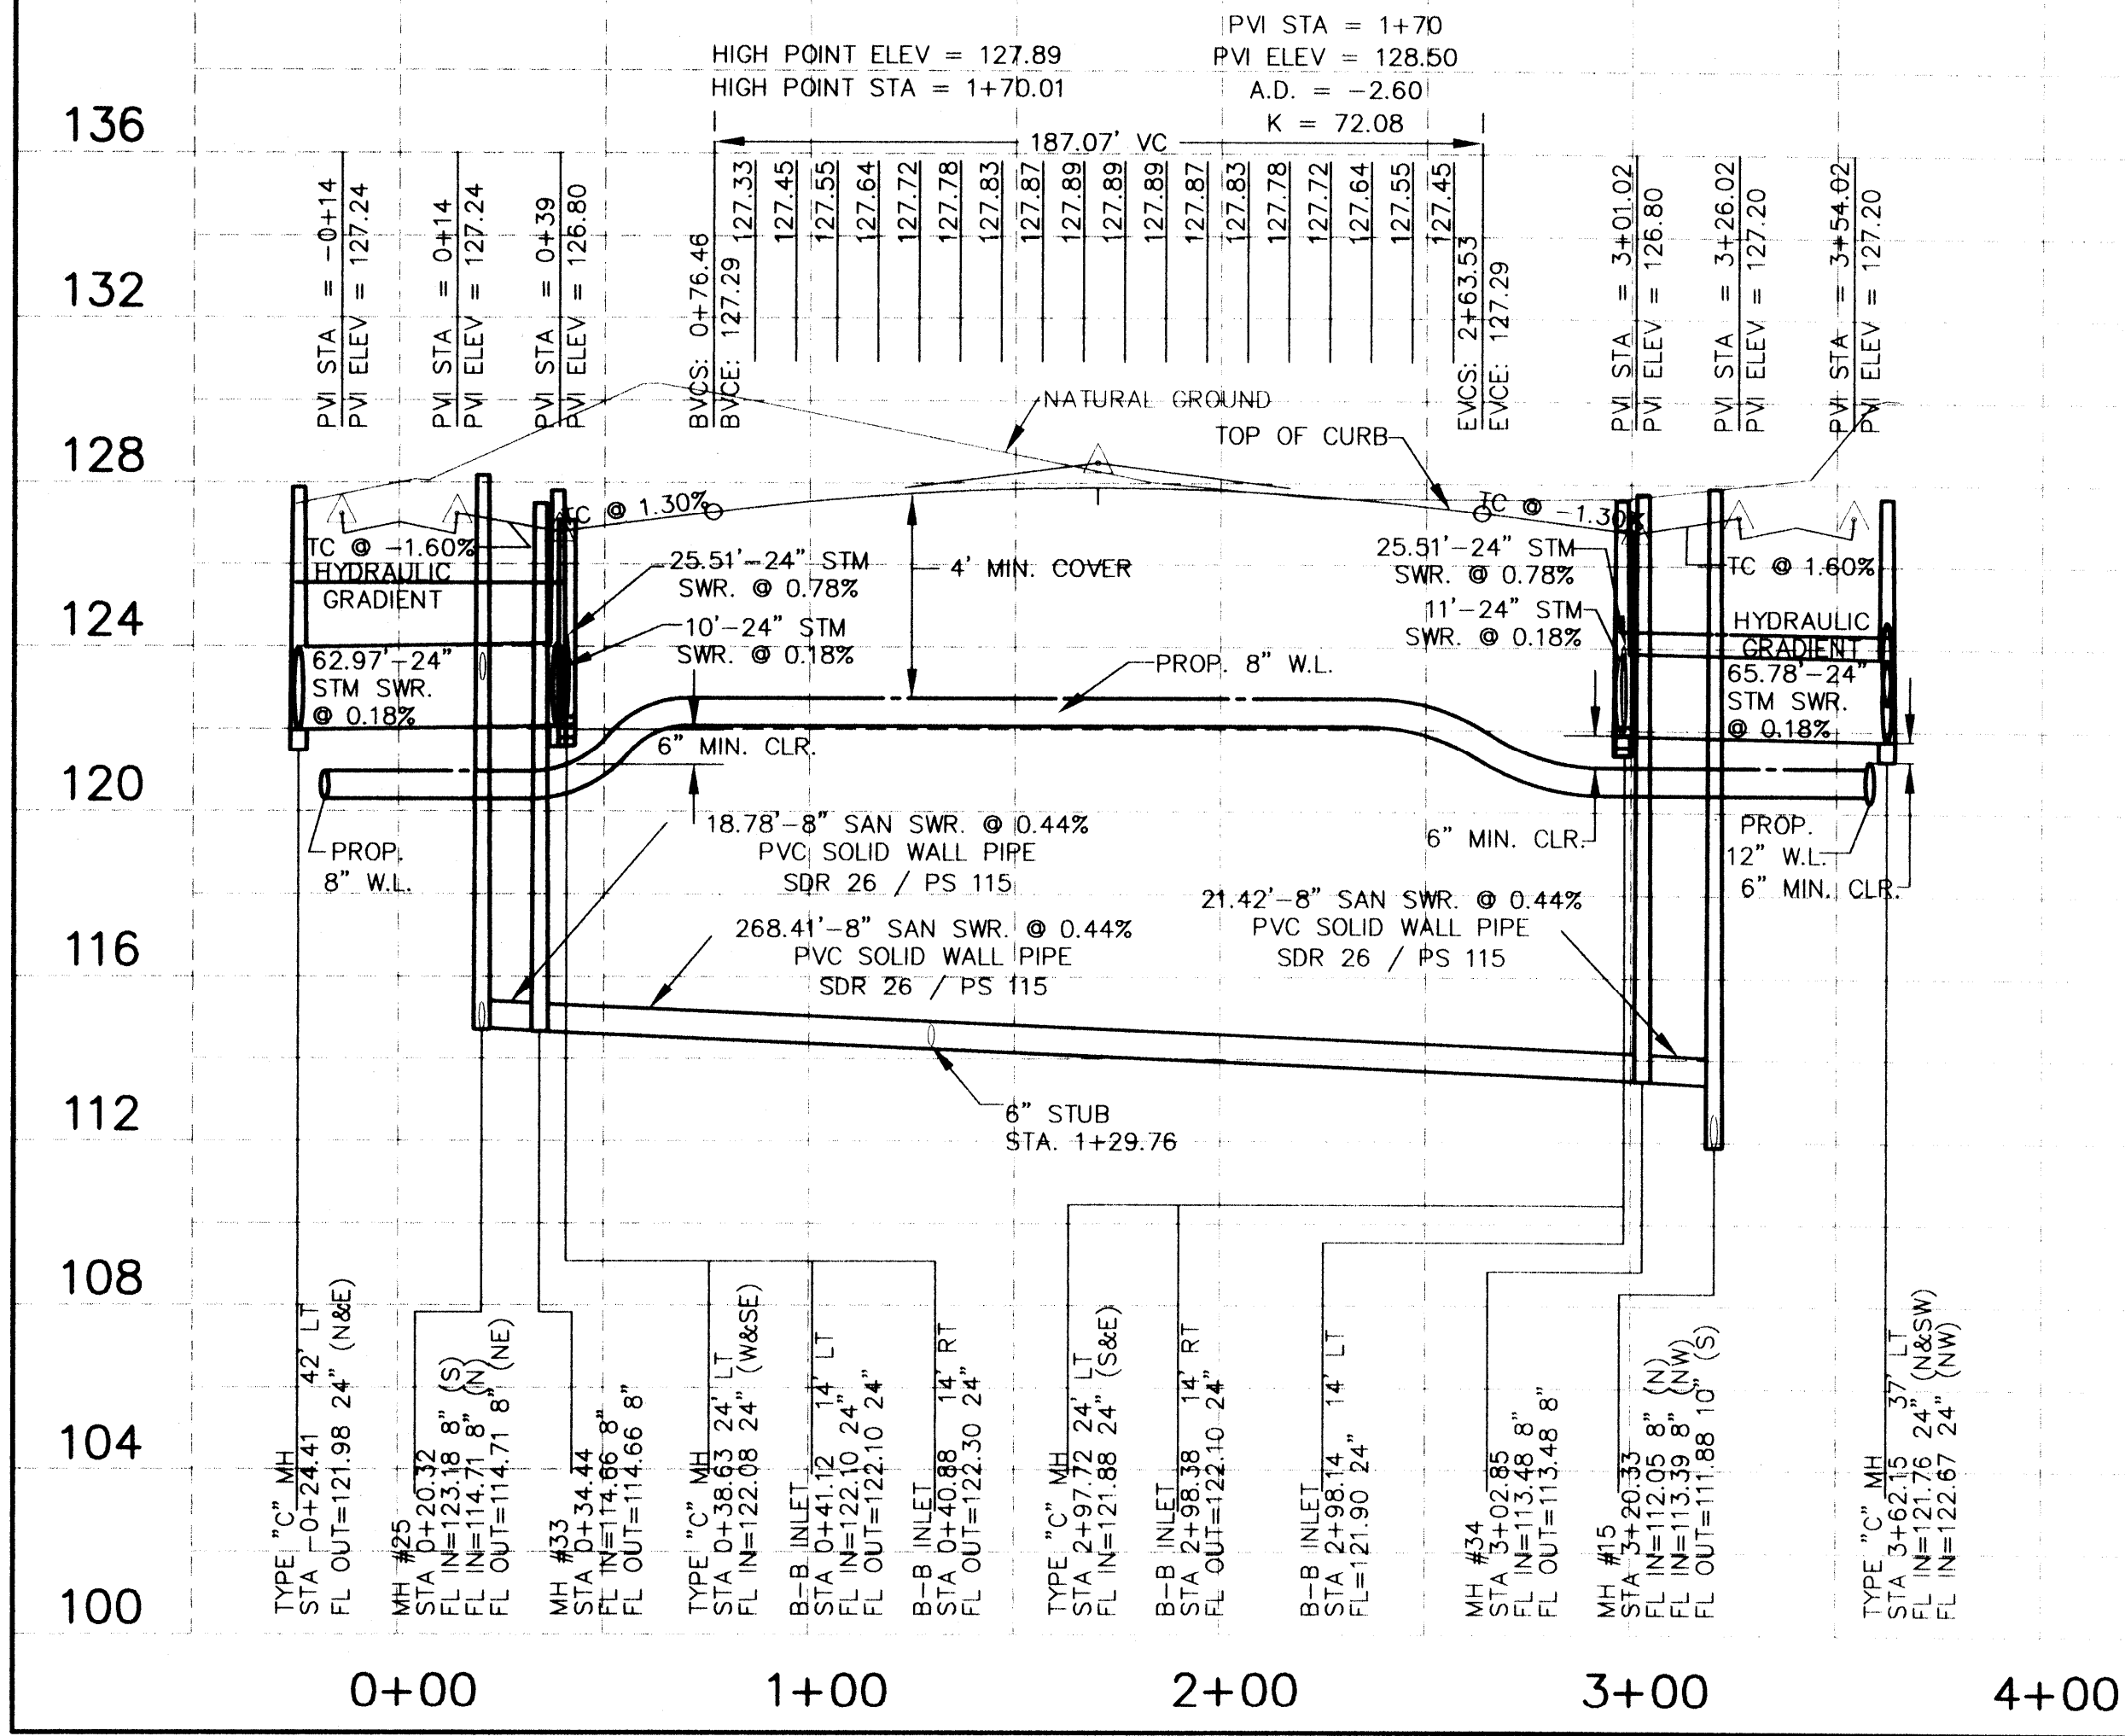

**BENCHMARK:**  
RM192 Bronze disk set in top of concrete post, approx. 8.7 miles Southeast on Missouri-Kansas-Texas Railroad from station at Tomlin, approx. 41 feet Northeast of Northeast rail, approx. 2 feet Northeast of fence, and approx. level with rail. 1973 adjustment. Elev. 130.16

NO.	DATE	REVISIONS
1	2-16-00	ADD 6" STUB IN PROFILE

CONSTRUCTION PLANS FOR  
HARRIS COUNTY M.U.D. No. 100  
**PRESTONWOOD PARK SECTION 1**  
HARRIS COUNTY, TEXAS

PROPOSED  
PAVING, DRAINAGE  
AND UTILITIES  
PRIVATE UTILITY LINES SHOWN

*La Natural* 1/4/00 DATE  
ENTEX, INC.  
*Mike Bolim* 1/4/00 DATE  
SOUTHWESTERN BELL TELEPHONE CO.  
VALID FOR ONE YEAR ONLY  
*La Natural* 1/4/00 DATE  
HOUSTON LIGHTING & POWER CO.  
APPROVAL ONLY FOR CROSSING UNDERGROUND  
DUCT LINES UNLESS NOTED. VALID AT TIME OF REVIEW ONLY

**HARRIS COUNTY**  
PUBLIC INFRASTRUCTURE DEPARTMENT

APPROVED: *[Signature]*  
for Assistant County Engineer  
18 JAN 2000  
Date

Approval implied for paving and drainage facilities within Harris County R.O.W. and/or jurisdiction. All other Improvements in H.C.R.O.W. and/or jurisdiction are approved as to location only.

The above authorization is valid for one (1) year only.

**CITY OF HOUSTON**  
DEPARTMENT OF PUBLIC WORKS AND ENGINEERING

REVIEWED BY	CITY FUNDED PUBLIC WORKS
<i>[Signature]</i>	PROJECT MANAGER
<i>[Signature]</i>	CONSTRUCTION
<i>[Signature]</i>	CHIEF ENGINEER

OTHER APPROVAL

TRAFFIC AND TRANSPORTATION SPONSOR DEPARTMENT

CITY ENGINEER *[Signature]* DATE 1-11-2000  
DIRECTOR OF PUBLIC WORKS AND ENGINEERING DATE

SUBMITTED: DESIGNED BY: S.A.J.  
SCALE: HORIZ. 1" = 40' DRAWN BY: T.B.M.  
VERT. 1" = 4'  
DATE: DECEMBER, 1999 SHEET NO. 14 OF 28 SHEETS  
SURVEY BY: JOHN THOMAS CITY DWG NO:  
F B NO:

SEAL

**PEPE ENGINEERING**  
9950 CYPRESSWOOD, SUITE 300  
HOUSTON, TEXAS 77070-3417  
TELEPHONE: (281)897-0999  
pepe@pepe-engineering.com

CADD DWG. FILE: I15\_854\_ JOB NO.: 9815  
ORIGINAL SCALE IN INCHES FOR REDUCED PLANS: