


TYPICAL SIGN MOUNT DETAIL
SCALE: N.T.S.

NOTES:

1. ALL STOP SIGNS TO BE SIZED AND PLACED AS SHOWN ON PLANS.
2. STREET NAME SIGNS TO BE INSTALLED AT INTERSECTION OF ALL STREETS.

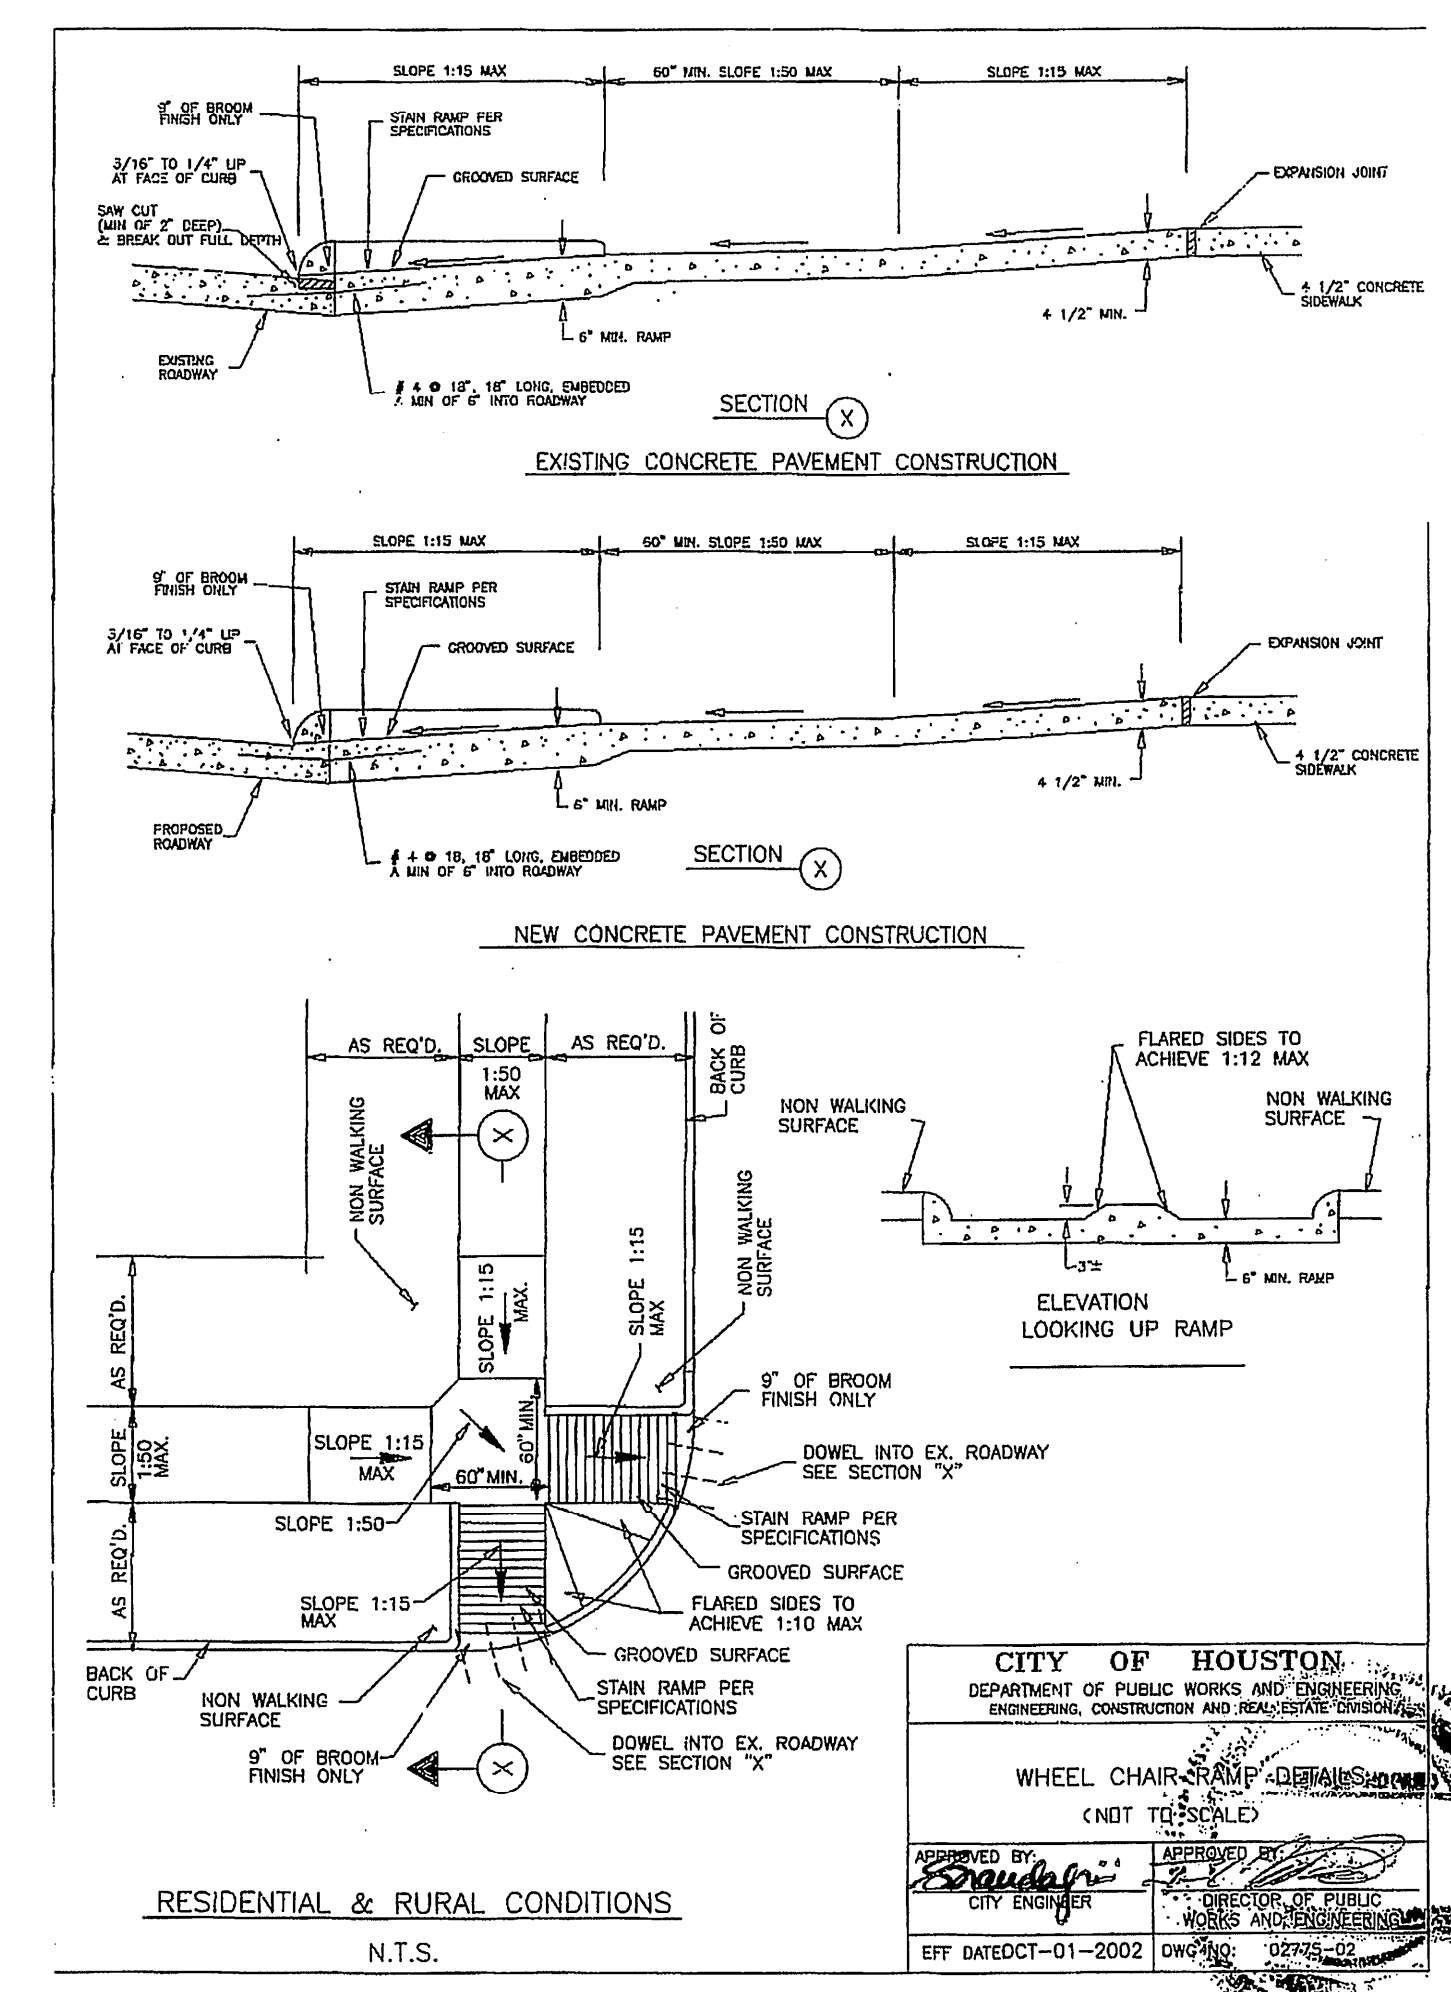

RESIDENTIAL & RURAL CONDITIONS
N.T.S.

CITY OF HOUSTON
DEPARTMENT OF PUBLIC WORKS AND ENGINEERING
ENGINEERING, CONSTRUCTION AND RESOURCES DIVISION

WHEEL CHAIR RAMP
(NOT TO SCALE)

APPROVED BY: [Signature]
CITY ENGINEER

APPROVED BY: [Signature]
SUPERVISOR OF PUBLIC WORKS AND ENGINEERING

EFF. DATE: 01-01-2002 DWG. NO. 0274-02

STATE OF TEXAS
BOBBY K. WILSON
25963
REGISTERED PROFESSIONAL ENGINEER
09-01-05

HARRIS COUNTY MUD 191
VILLAS at WILLOWBROOK

UTILITIES
WHEELCHAIR RAMP &
VARIOUS DETAILS

WATER	WASTEWATER	TRAFFIC
ST. & BRIDGE	STORMWATER	SWQ

FILE NO:

DRAWING SCALE:
N/A

VERT: HORZ:

SHEET No: 19 OF 24

40820
CITY ENGINEERING DIVISION
HOUSTON, TEXAS

PROVIDENT CONSULTING, INC.
1405 ALLISTON ST.
HOUSTON, TEXAS 77008
(713)902-1019

PCI
PROVIDENT CONSULTING, INC.