


VILLAS at WILLOWBROOK, L.L.P.
on behalf of
HARRIS COUNTY MUD 191
plans of proposed
CLEARING, GRUBBING & EXCAVATION
to serve
VILLAS at WILLOWBROOK
in
HARRIS COUNTY, TEXAS

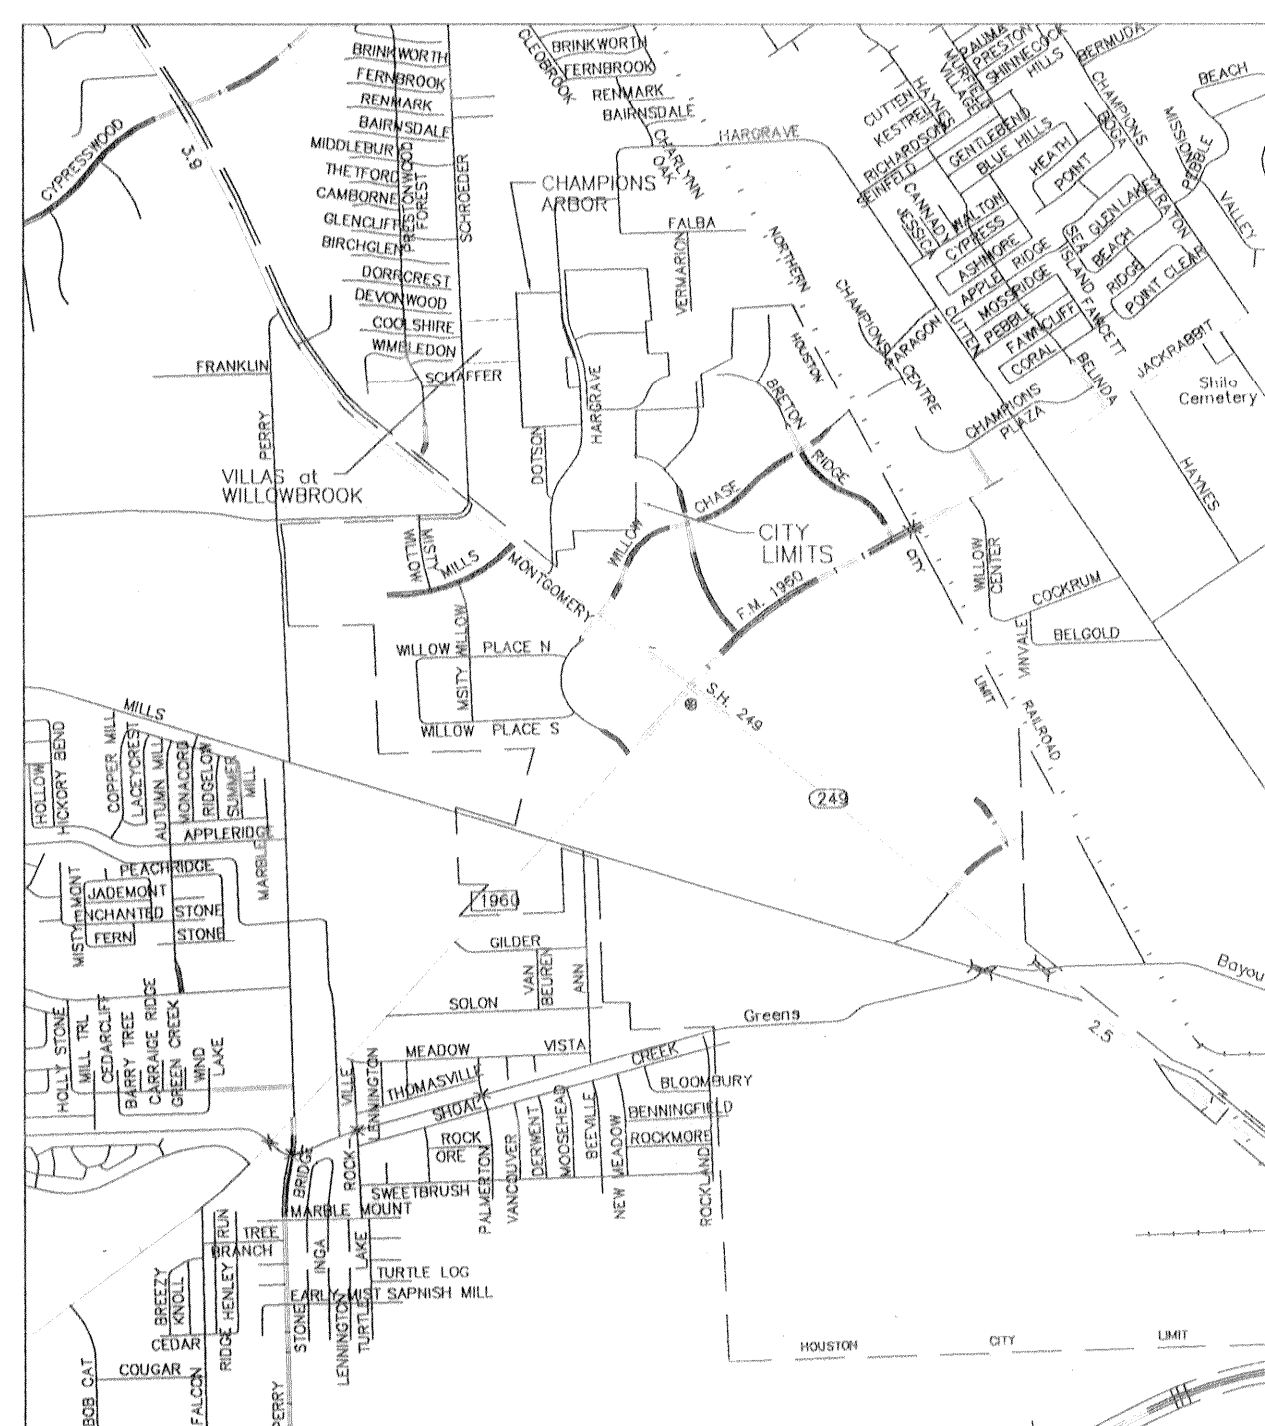

LOCATION MAP
HARRIS COUNTY, TEXAS
MAP REFERENCY
KEY MAP NO. 369 D&H
LAMBERT MAP NO. 4966(639)-B-1

TITLE	DRAWING INDEX	SHEET NO.
COVER		1
CLEARING, GRUBBING & EXCAVATION		2
STORM WATER POLLUTION PREVENTION PLAN		3

PRIOR TO THE CONSTRUCTION OF THESE FACILITIES WITHIN OR BY THE DISTRICT, THE DISTRICT OR ITS ENGINEER WILL GIVE WRITTEN NOTICE BY THE REGISTERED OR CERTIFIED MAIL TO THE DIRECTOR OF PUBLIC WORKS AND ENGINEERING STATING THE DATE SUCH CONSTRUCTION WILL BE COMMENCED.

"STORM WATER QUALITY PRE-INSPECTION REQUIREMENTS":
THE PROPERTY OWNER OR THE CONTRACTOR SHALL CONTACT THE HARRIS COUNTY STORM WATER QUALITY PERMITTING SECTION AT 713-956-3000 FOR A PRE-CONSTRUCTION INSPECTION PRIOR TO COMMENCING ANY CLEARING OR CONSTRUCTION ACTIVITIES ON THE SITE.


DEVELOPER:
VILLAS at WILLOWBROOK, L.L.P.
JOB #482-C&G
DATE: MAY 2005

PROVIDENT CONSULTING, INC.
1405 ALLSTON ST.
(713)802-1019
SURVEYED BY: HOVIS SURVEYING CO.
FB NO.

CITY OF HOUSTON
PUBLIC WORKS & ENGINEERING

WATER	STORM WATER QUALITY
WASTEWATER	TRAFFIC AND TRANSPORTATION
STORM WATER	WATER PRODUCTION
STREET & BRIDGE	

CITY ENGINEER
DIRECTOR OF PUBLIC WORKS AND ENGINEERING
SHEET NO 1 OF 3 SHEETS

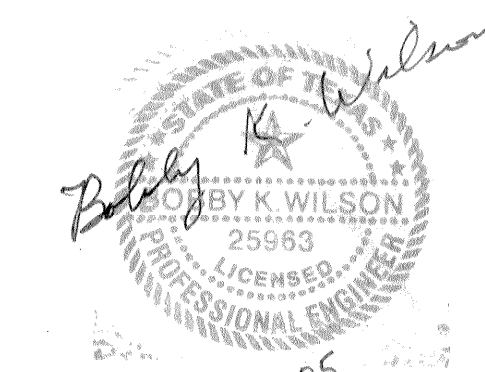

05-20-05

H.C.P.L. R#
RELIANT ID#
SWBTC ID#
C.O.H. LOG# 05-
JOB #482 C&G
DATE: MAY 2005

PROVIDENT CONSULTING, INC.
1405 ALLSTON ST.
HOUSTON, TEXAS 77008
(713)802-1019
PROVIDENT CONSULTING, INC.

VILLAS at WILLOWBROOK - CLEARING & GRUBBING - JOB #482 C&G