

BENCH MARK

BENCH MARK: NATIONAL GEODETIC SURVEY MARKER
 Y1216, 1973 ADJ., ELEV = 123.994
 Y1216, 1978 ADJ., ELEV = 123.406
 Y1216, 1988 ADJ., ELEV = 123.94 ADJUSTMENT
 USED FOR CUTTEN ROAD.

ELEVATIONS SHOWN HEREON ARE BASED ON 1973 ADJUSTMENT.

TBM#1: TOP OF CURB AT CENTERLINE INLET NORTH SIDE OF TOURNAMENT DRIVE AT CENTERLINE QUEENSLUB DRIVE. ELEV. = 114.69

APPROVED: *Carole Franzen*
 Assistant County Engineer
 2/16/98
 Date

Water & Sanitary Sewer Lines Approved as to Location Only
 The Above Authorization is Valid for 1 Year Only

Rev.	Date	Description	App.

PRIVATE UTILITY LINES SHOWN

ENTEX, INC.

SOUTHWESTERN BELL TELEPHONE CO.
 Valid for One Year Only

HOUSTON LIGHTING & POWER CO.
 Approval Only for Crossing Underground
 Ductlines Unless Noted. Valid at Time of Review Only.

CITY OF HOUSTON
 DEPARTMENT OF PUBLIC WORKS & ENGINEERING
 ENGINEERING, CONSTRUCTION AND REAL ESTATE GROUP

SECTION APPROVALS

Michael J. Baldwin 12/97
 WATER ENGINEERING TRAFFIC AND SIGNAL ENGINEERING

John J. ... 1-8-98
 WASTEWATER ENGINEERING STREET & BRIDGE ENGINEERING

... 12/21/97
 STORM SEWER ENGINEERING CONSTRUCTION

OTHER DEPARTMENTS

PLANNING AND DEVELOPMENT SPONSOR DEPARTMENT


... 1/15/98
 CITY ENGINEER DATE

... 1-16-98
 DIRECTOR OF PUBLIC WORKS AND ENGINEERING DATE

SUBMITTED: v. 1" = 5'
 SCALE: H. 1" = 50'
 DATE: AUGUST 1997
 SURVEY BY: DESIGNED BY: TIM
 F B NO: DRAWN BY: TIM
 SHEET NO. 14 OF 27 SHEETS
 CITY DWG. NO:

M.U.D. 191
PLAN & PROFILE
ORIECO COURT
&
TERRA COURT

PROVIDENT ENGINEERS, INC.
 11241 RICHMOND, SUITE E107
 HOUSTON, TEXAS 77082

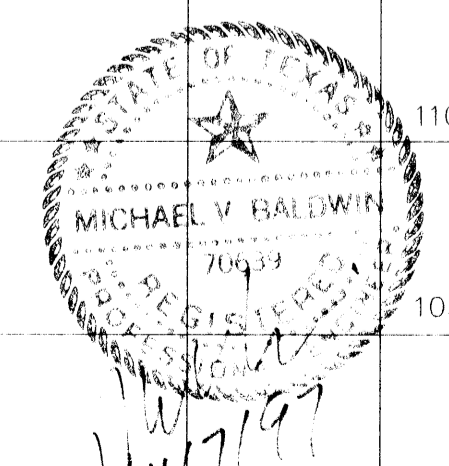

CPC101 NO. 12605
 LOG NO. 97-0581