
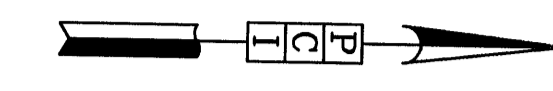


- LEGEND**
 C CONCRETE
 CLR CENTERLINE OF ROAD
 DG DOWN GUY
 G GUTTER
 GB GRADE BREAK
 GP GATE POST
 LP LIGHT POLE
 NG NATURAL GROUND
 PP POWER POLE
 TC TOP OF CURB
 SN SIGN
 WV WATER VALVE

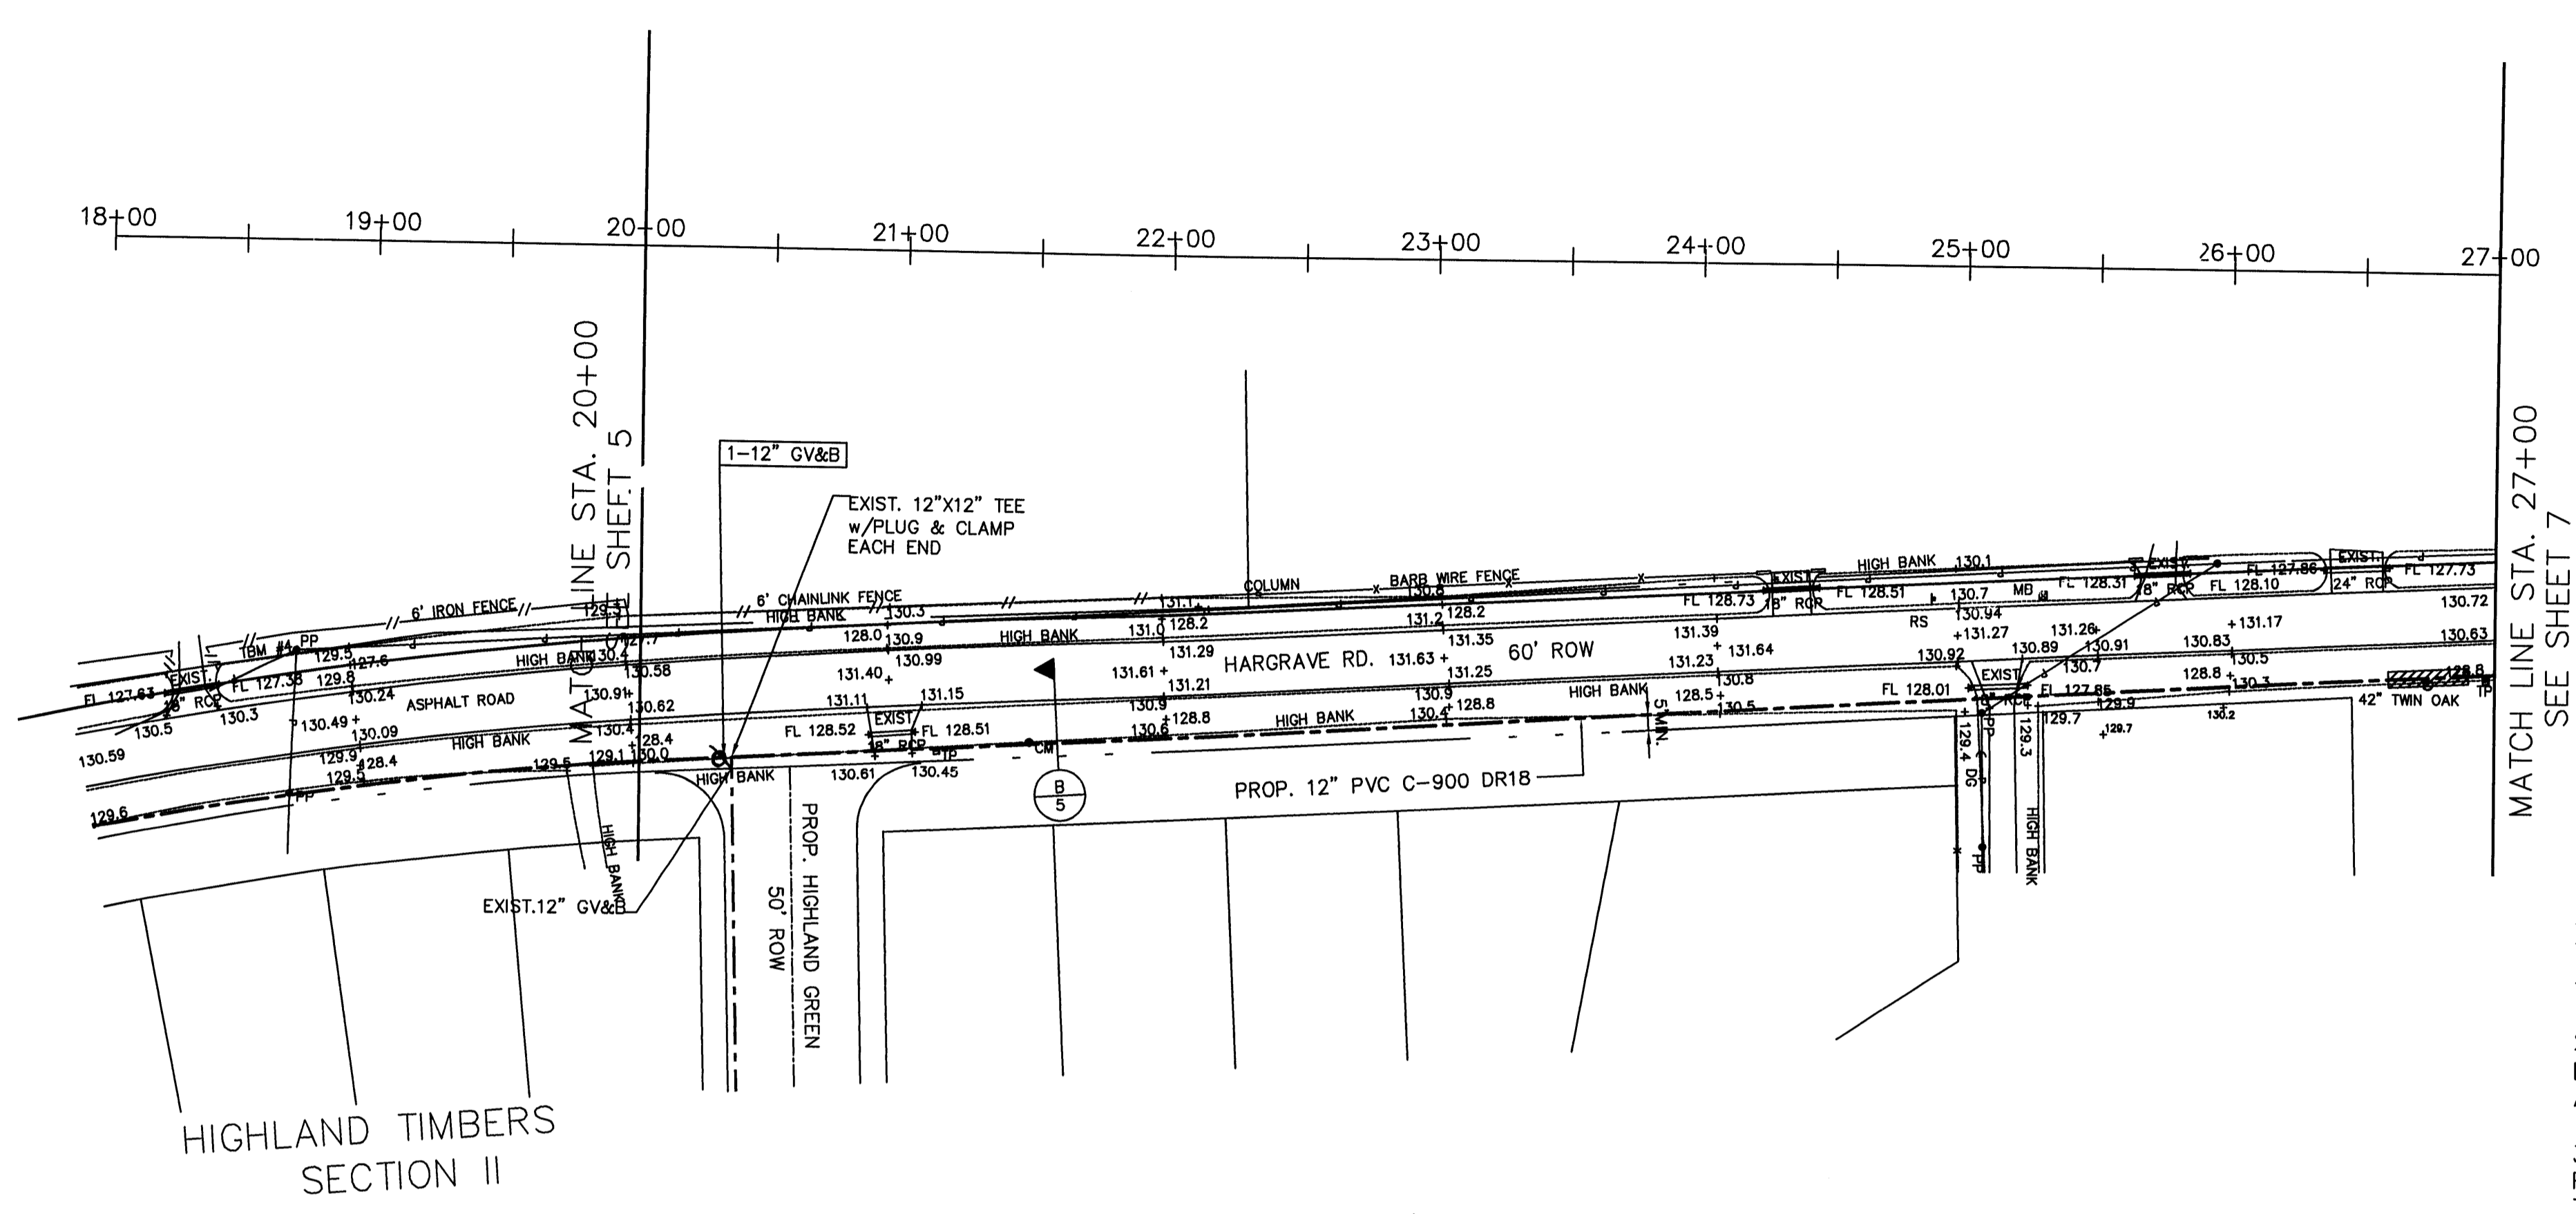

MATCH LINE STA. 27+00
SEE SHEET 7

- TREE PRESERVATION NOTES:**
1. NO OPEN CUT WITHIN 10' OF A TREE.
 2. BORE AND JACK FORCE MAIN FROM DRIP LINE TO DRIP LINE OR A MAXIMUM OF 20' AT EACH TREE UNLESS OTHERWISE SHOWN.
 3. OFFSET BORE 5' MINIMUM FROM ANY PINE TREE TRUNK TO AVOID BREAKING TAPROOT.

BENCH MARK

BENCH MARK: NATIONAL GEODETIC SURVEY MARKER
 Y1216, 1973 ADJ. ELEV. = 125.994
 Y1216, 1978 ADJ. ELEV. = 125.406
 Y1216, 1988 ADJ. ELEV. = 123.94 (THIS ADJUSTMENT WAS USED FOR CUTTEN ROAD)

ELEVATIONS SHOWN HEREON ARE BASED ON 1973 ADJUSTMENT

TBM #1: SET RAILROAD SPIKE ON SOUTH SIDE OF 14\"/>

APPROVED: _____
 for Assistant County Engineer

Date _____

Approval implied for paving and drainage facilities within Harris County R.O.W. and/or jurisdiction. All other improvements in H.C.R.O.W. and/or jurisdiction are approved as to location only. The above authorization is valid for one (1) year only.

Rev.	Date	Description	App.

PRIVATE UTILITY LINES SHOWN

Reliant 3/1/2000
 RELIANT ENERGIES, INC./ENTEX

Mike Balim 3/7/00
 SOUTHWESTERN BELL TELEPHONE CO.
 Valid for One Year Only

Reliant 3/1/2000
 RELIANT ENERGIES, INC./ENTEX
 Approval Only for Crossing Underground Ductlines Unless Noted. Valid at Time of Review Only.

CITY OF HOUSTON
 DEPARTMENT OF PUBLIC WORKS AND ENGINEERING

REVIEWED BY

PRIVATELY FUNDED PUBLIC WORKS	CITY FUNDED PUBLIC WORKS
WATER	PROJECT MANAGER
WASTEWATER	CONSTRUCTION
STORM WATER	CHIEF ENGINEER

OTHER APPROVAL

TRAFFIC AND TRANSPORTATION SPONSOR DEPARTMENT

CITY ENGINEER DATE
 3/20/00 3/20/00

DIRECTOR OF PUBLIC WORKS AND ENGINEERING DATE

DESIGNED BY: B K WILSON
 DRAWN BY: BILL DORRIS
 SHEET NO. 6 OF 14 SHEETS
 CITY DWG. NO. HARDTC1.DWG

HARRIS COUNTY MUD 191
 WATER LINE ALONG
 HARGRAVE ROAD
 (EAST PROFILE)
 STA. 20+00 TO STA. 27+00

PCI PROVIDENT CONSULTING, INC.
 1200 WEST 11TH ST.
 HOUSTON, TEXAS 77008
 (713)802-1019

