


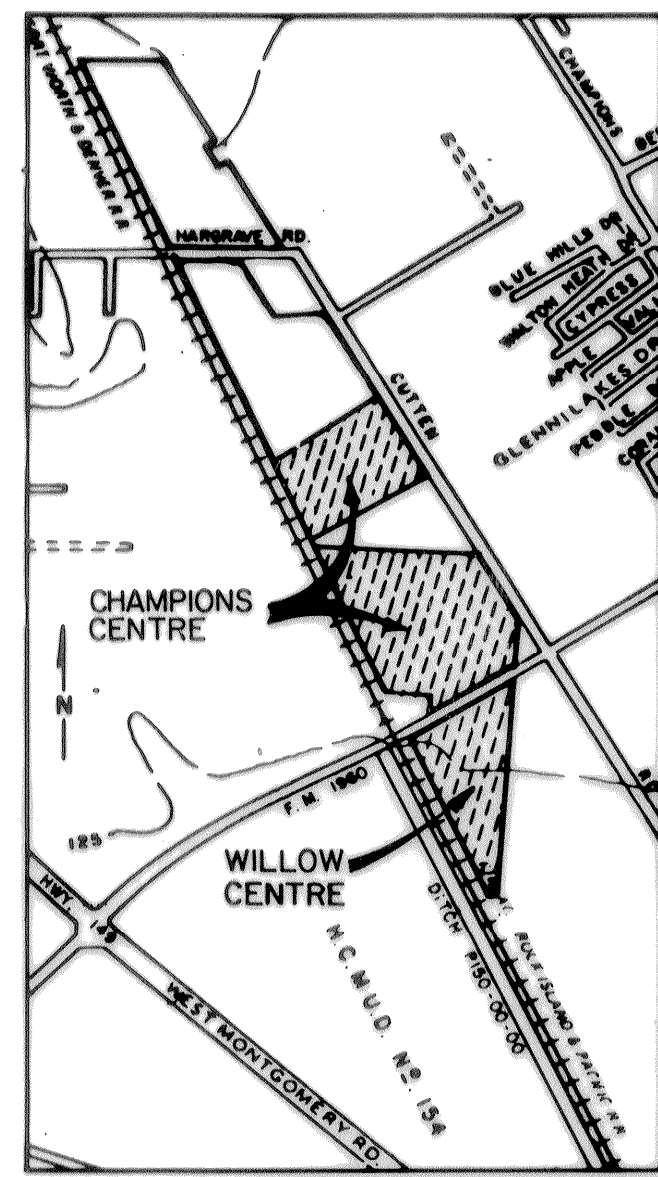


LOCATION MAP

SCALE: 1" = 2000'

PROJECT LOCATION




SCALE IN FEET
200 100 0 100 200

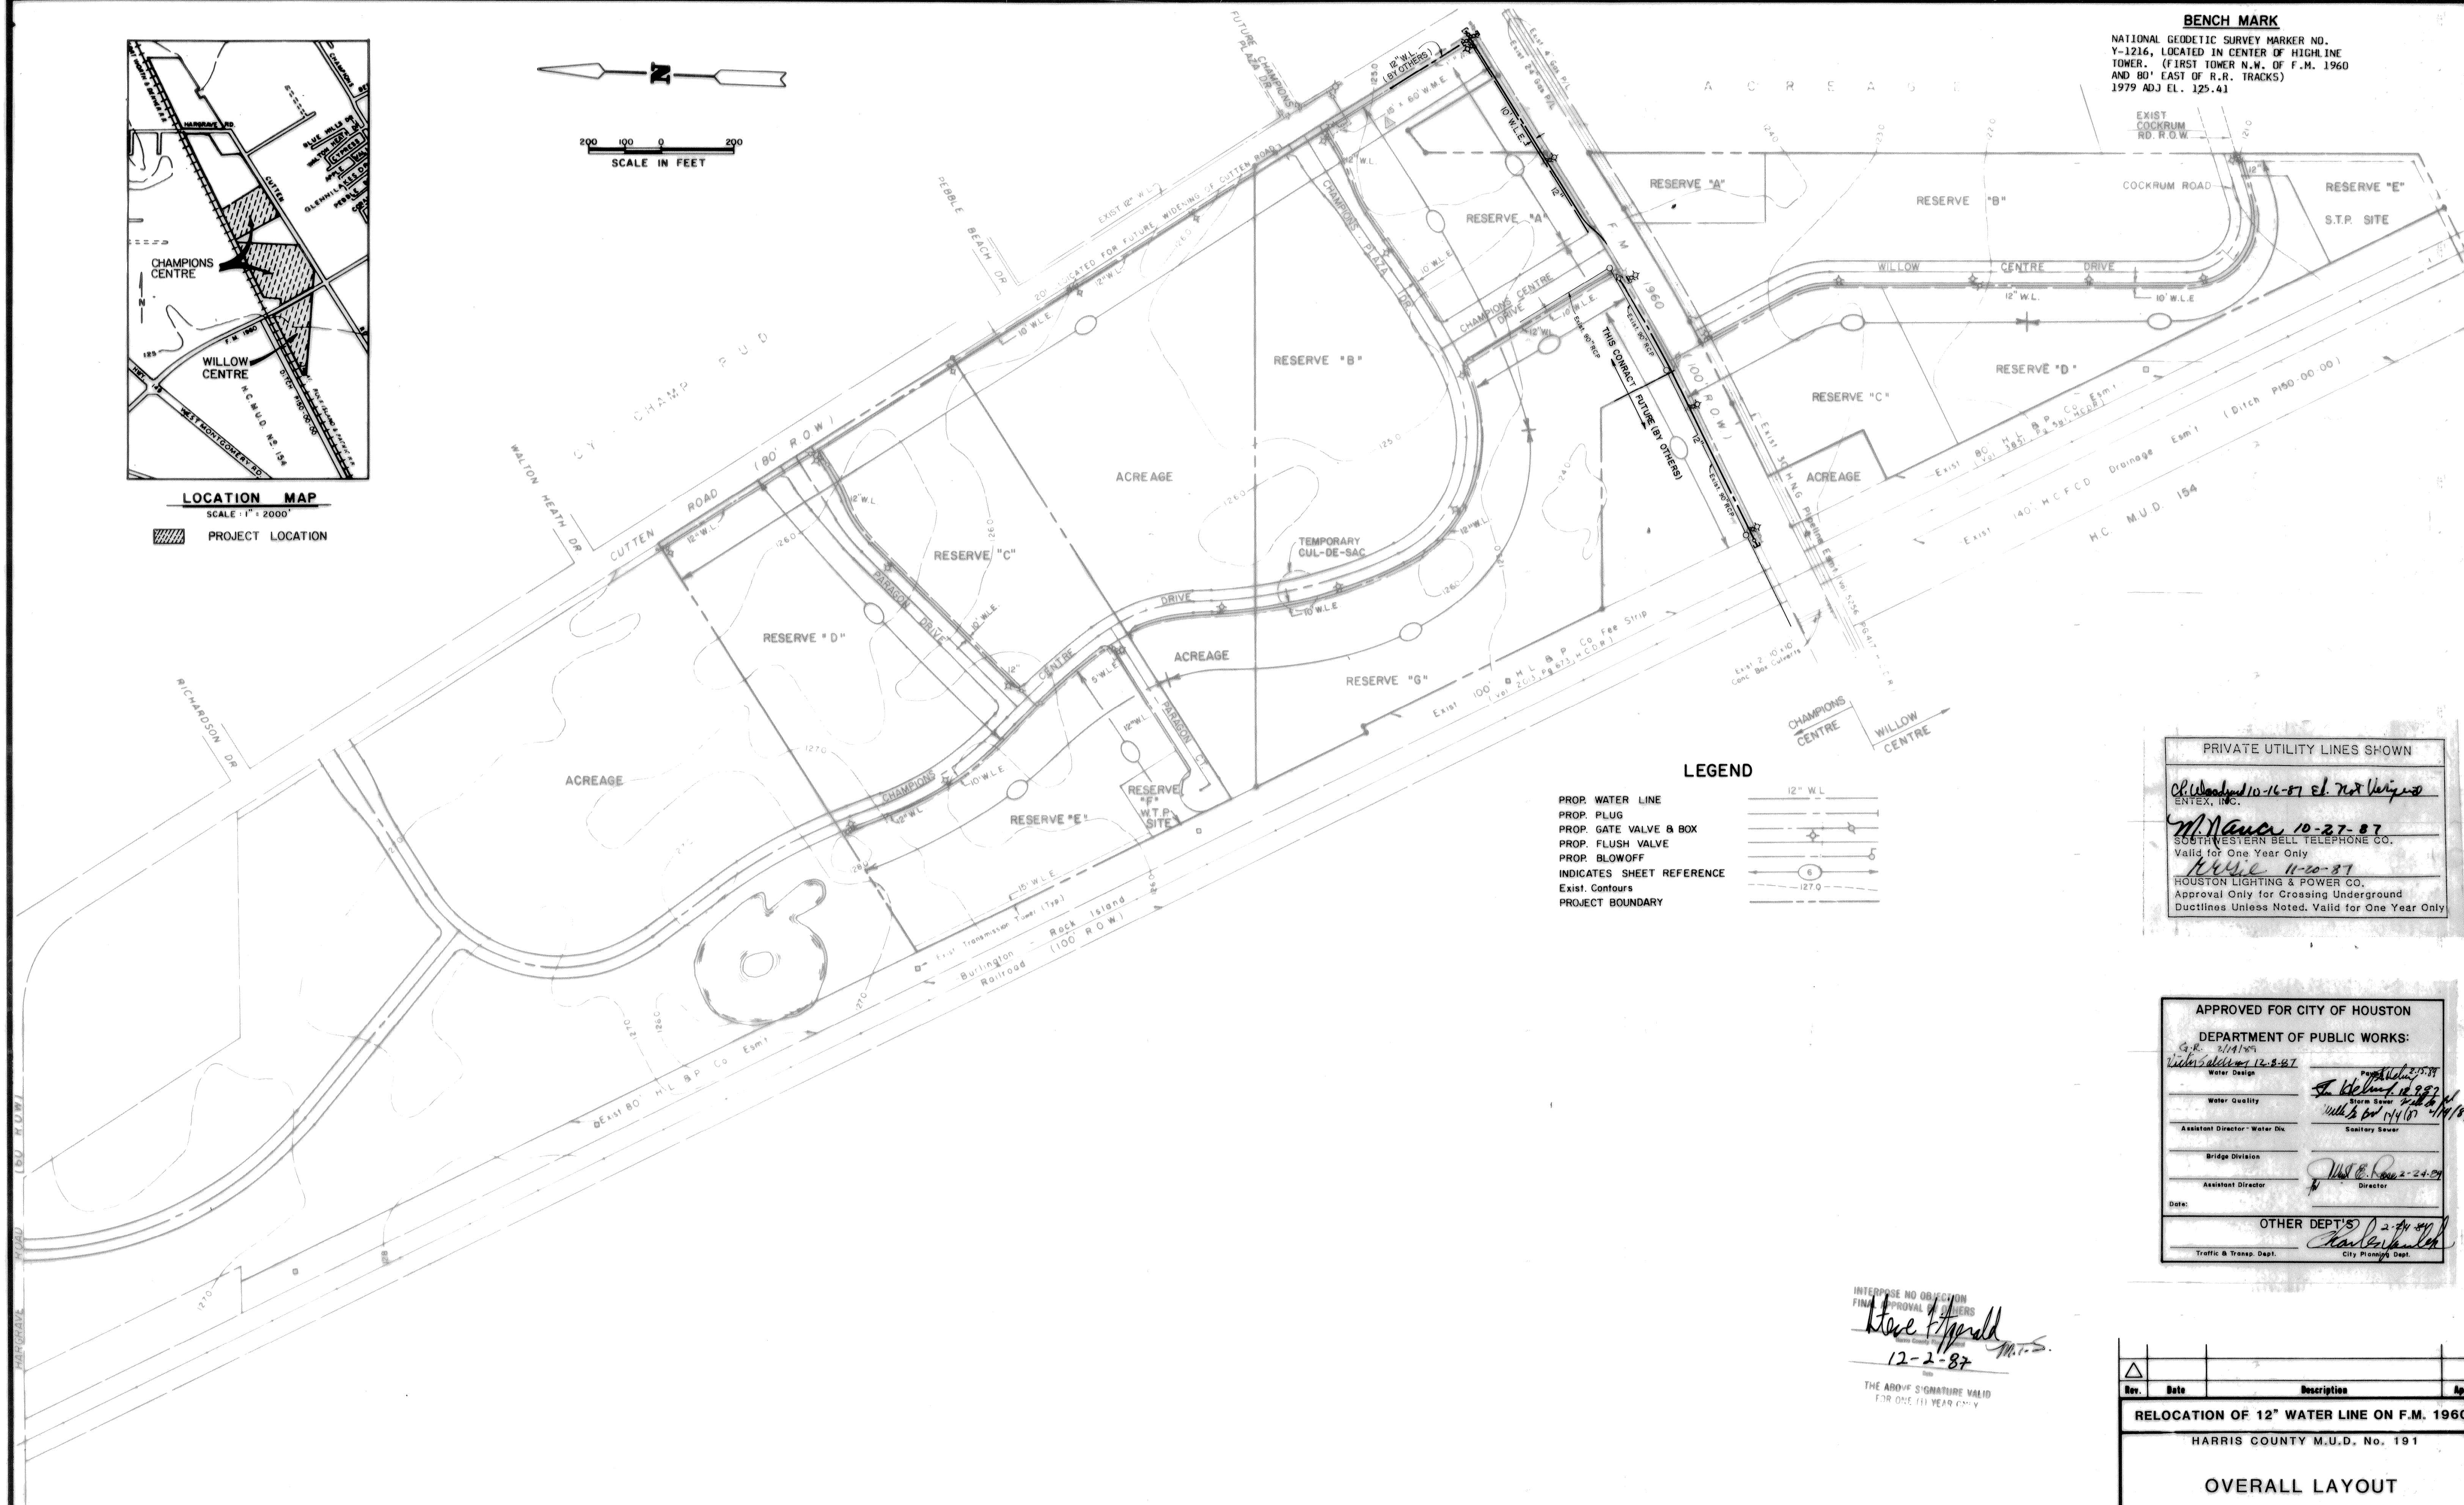

LEGEND

- PROP. WATER LINE
- PROP. PLUG
- PROP. GATE VALVE & BOX
- PROP. FLUSH VALVE
- PROP. BLOWOFF
- INDICATES SHEET REFERENCE
- Exist. Contours
- PROJECT BOUNDARY

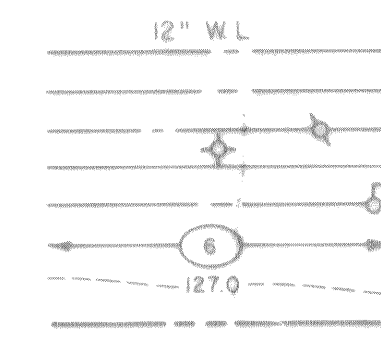

BENCH MARK
NATIONAL GEODETIC SURVEY MARKER NO. Y-1216, LOCATED IN CENTER OF HIGHLINE TOWER, (FIRST TOWER N.W. OF F.M. 1960 AND 80' EAST OF R.R. TRACKS) 1979 ADJ. EL. 125.41

PRIVATE UTILITY LINES SHOWN
OK Woodard 10-16-87 EL. 72.8 Vign...
ENTEX, INC.
M. Vign... 10-27-87
SOUTHWESTERN BELL TELEPHONE CO.
Valid for One Year Only
K. Vign... 11-20-87
HOUSTON LIGHTING & POWER CO.
Approval Only for Crossing Underground
Ductlines Unless Noted. Valid for One Year Only

APPROVED FOR CITY OF HOUSTON
DEPARTMENT OF PUBLIC WORKS:
G.R. 12/1/87
Water Design
Water Quality
Assistant Director - Water Div.
Bridge Division
Assistant Director
Date:
OTHER DEPT'S
Traffic & Transp. Dept.
City Planning Dept.

INTERPRET NO OBJECTION
FINAL APPROVAL
12-2-87
THE ABOVE SIGNATURE VALID
FOR ONE (1) YEAR ONLY

David A. Galvin
1-30-89

Rev.	Date	Description	App.
RELOCATION OF 12" WATER LINE ON F.M. 1960			
HARRIS COUNTY M.U.D. No. 191			
OVERALL LAYOUT			
Design By: J.W.	Job No: 85001	Sheet	1
Drawn By: J.G.R.	Scale: 1" = 200'		
Checked By: M.W.B.	Date: OCTOBER, 1987	of	5
LANDEV ENGINEERS, INC. 1700 SEAMIST DRIVE Houston, Texas 77008			